#### 2002 TRAFFIC VOLUMES

# **RAMP & ROADWAY**

5 Interstate 5

State Route 18

Interstate 90

State Route 99

State Route 167

Interstate 405

State Route 509

State Route 518

State Route 520

State Route 522

State Route 525


State Route 526

State Route 599





## NORTHWEST REGION


### YEAR 2002 RAMP AND ROADWAY COUNT LOCATIONS

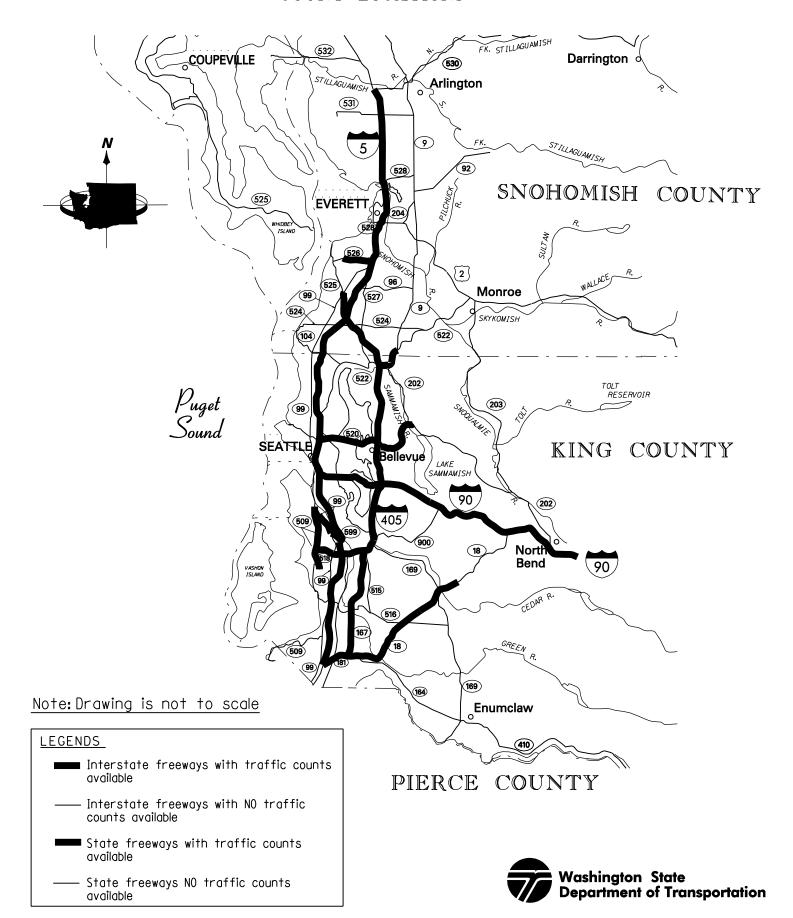



# LEGEND

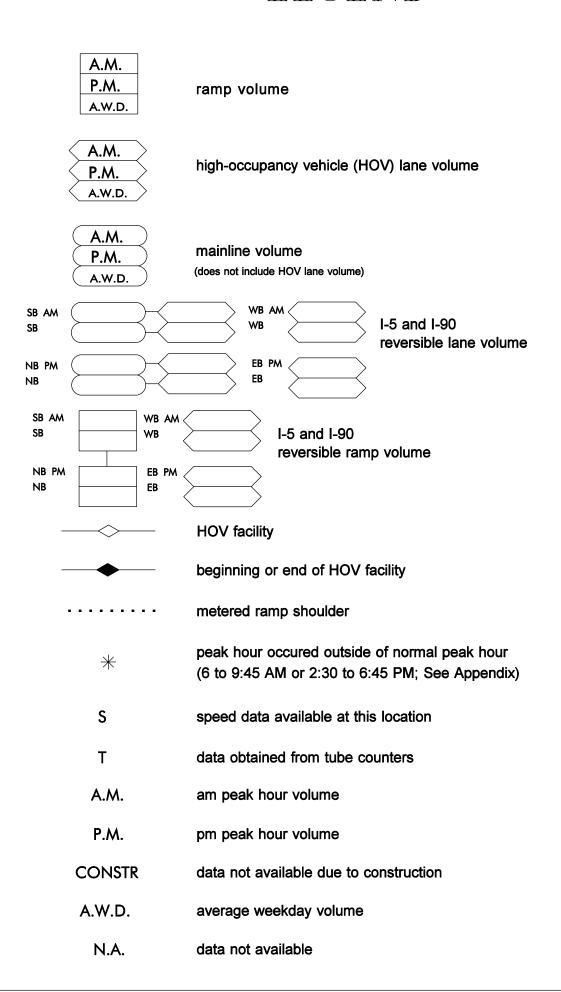


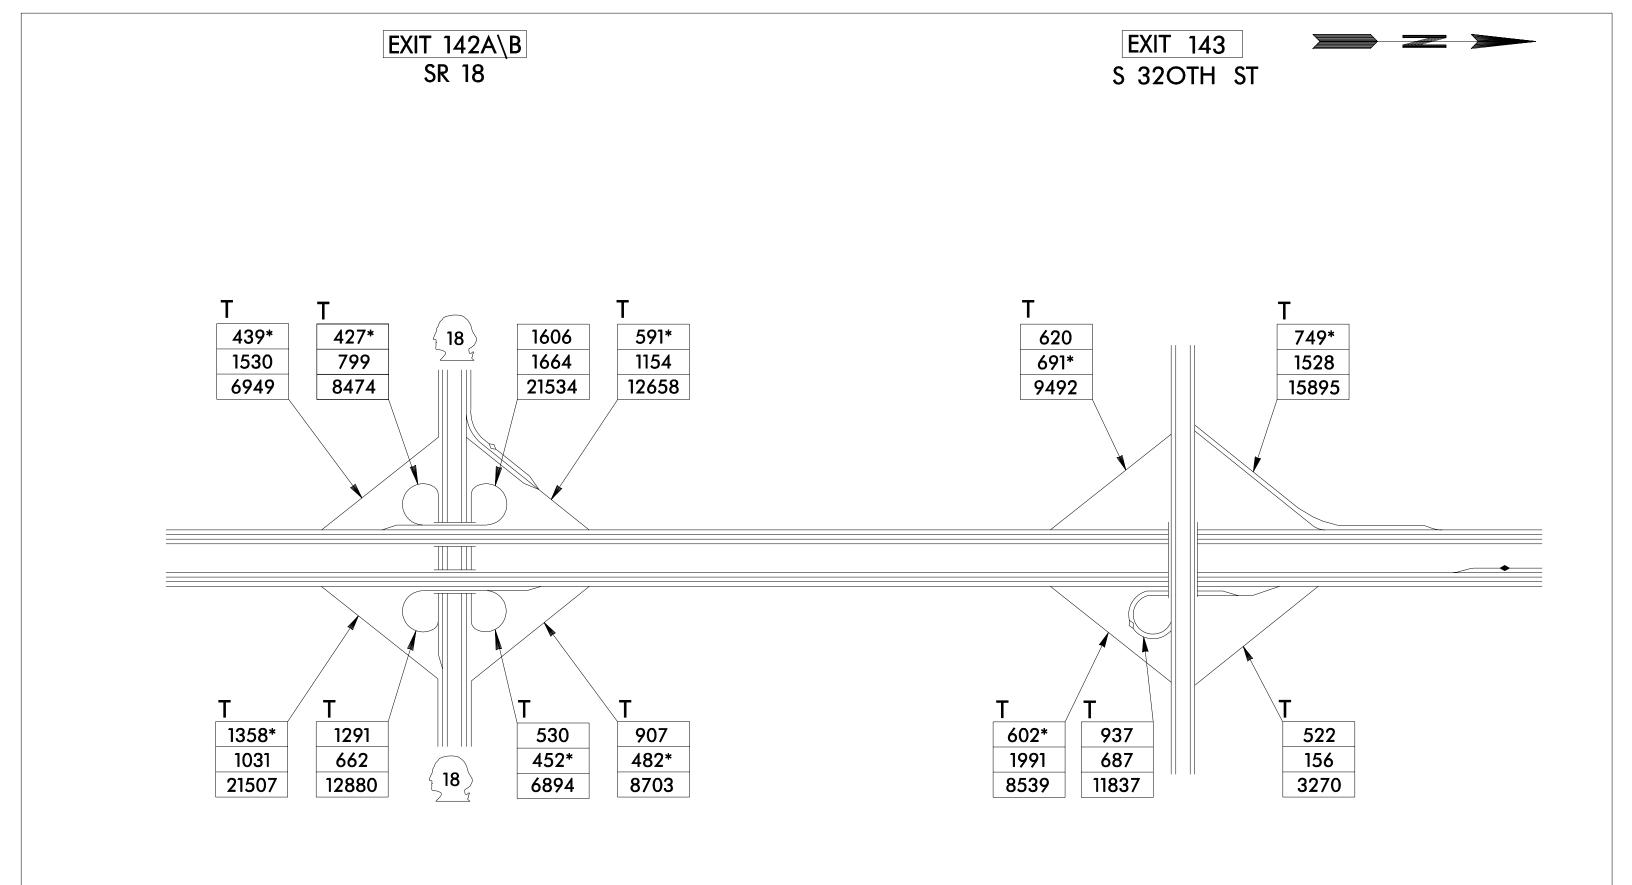


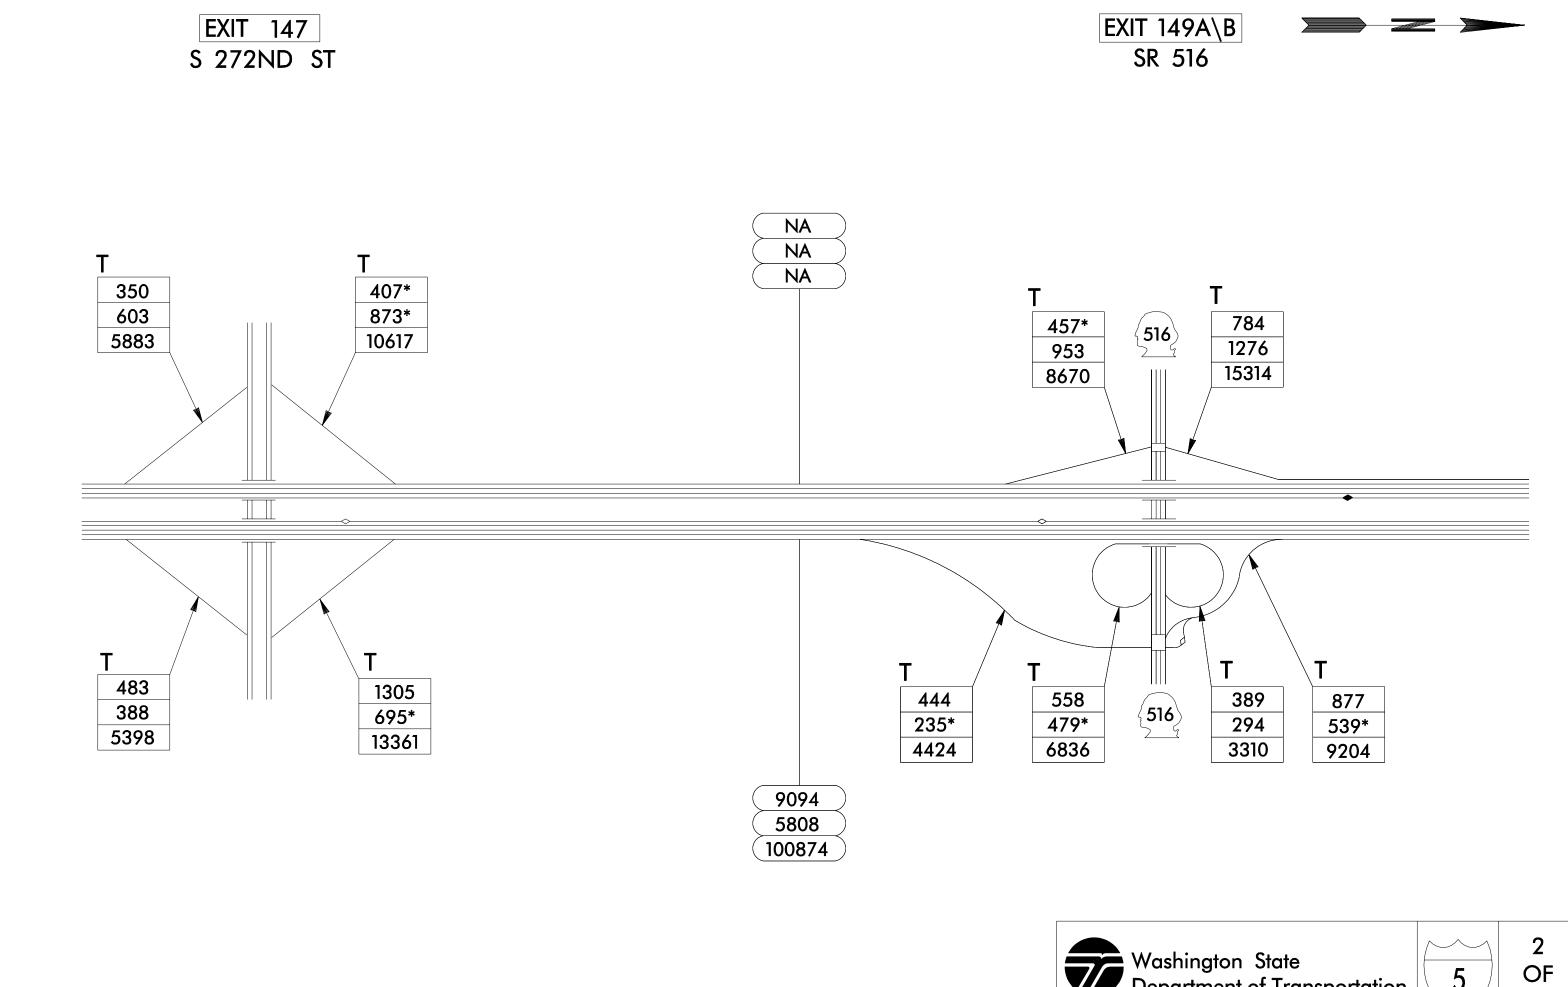


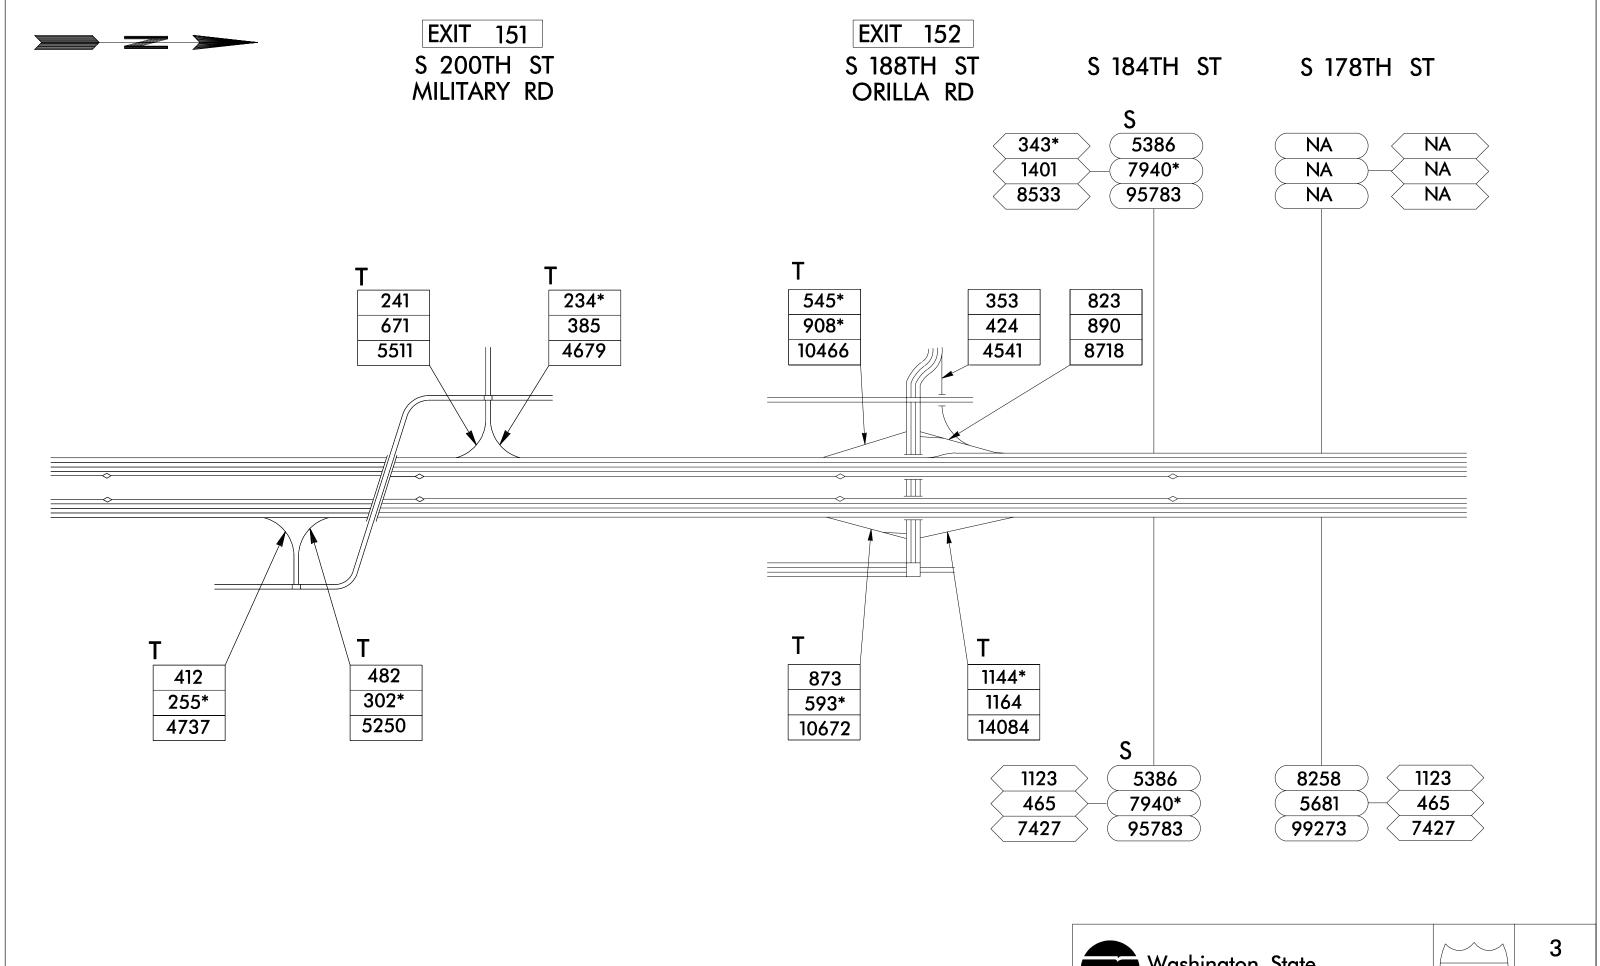


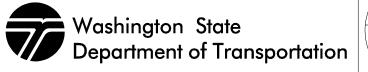


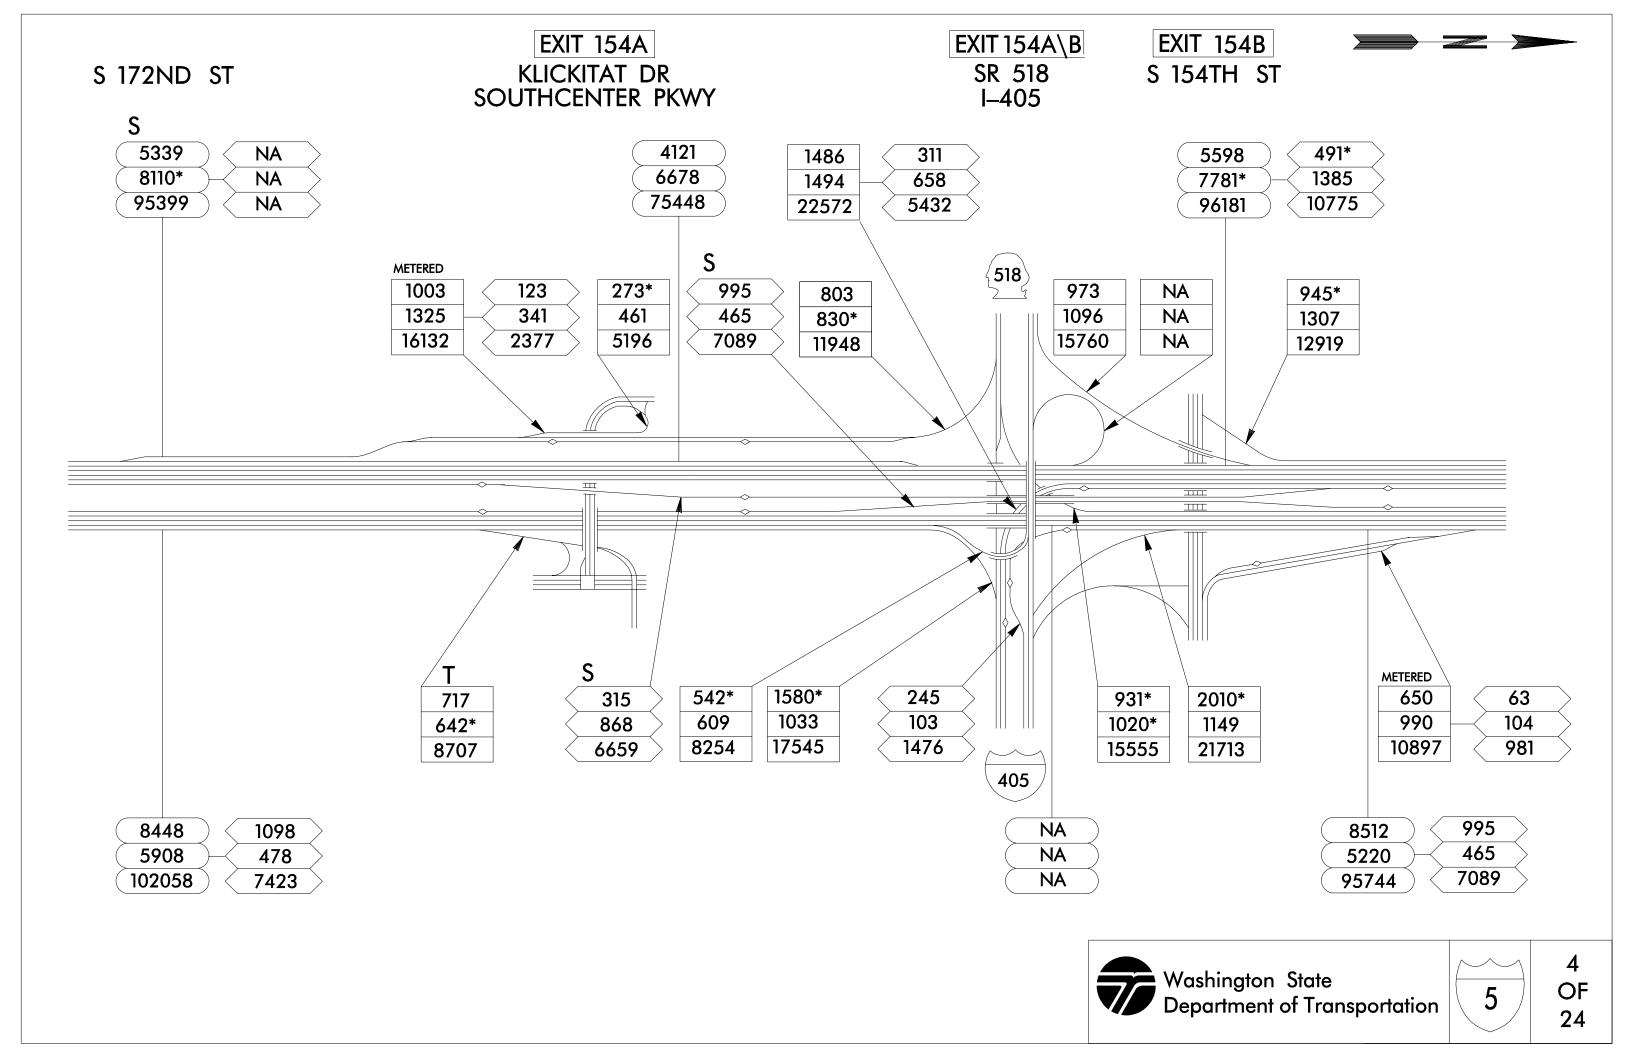


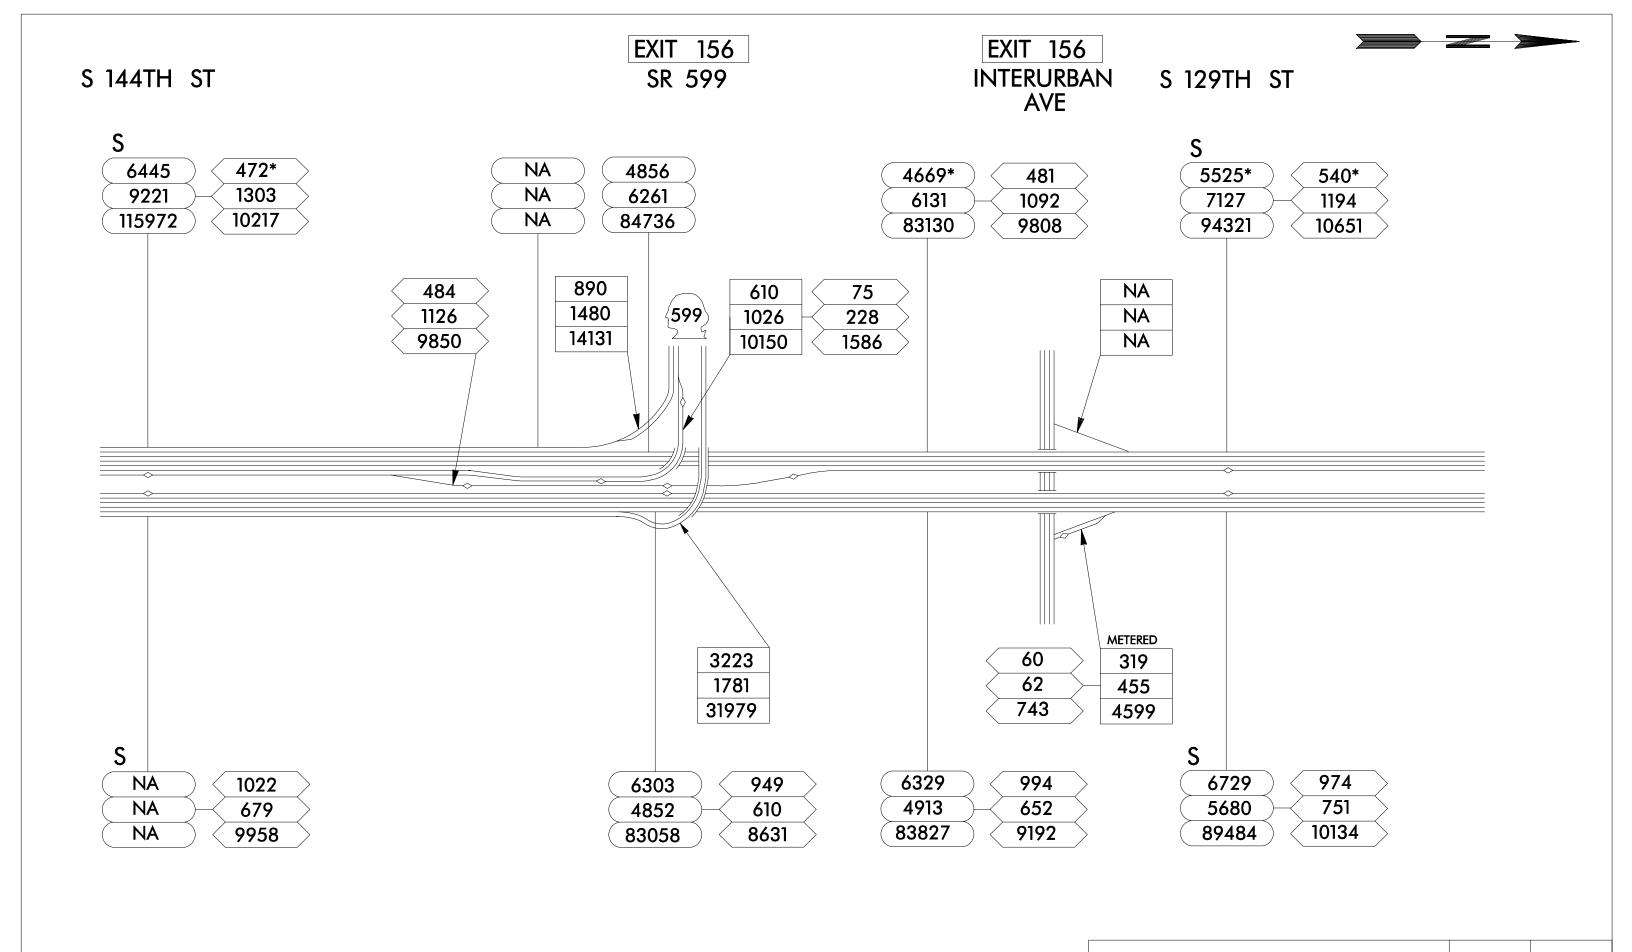

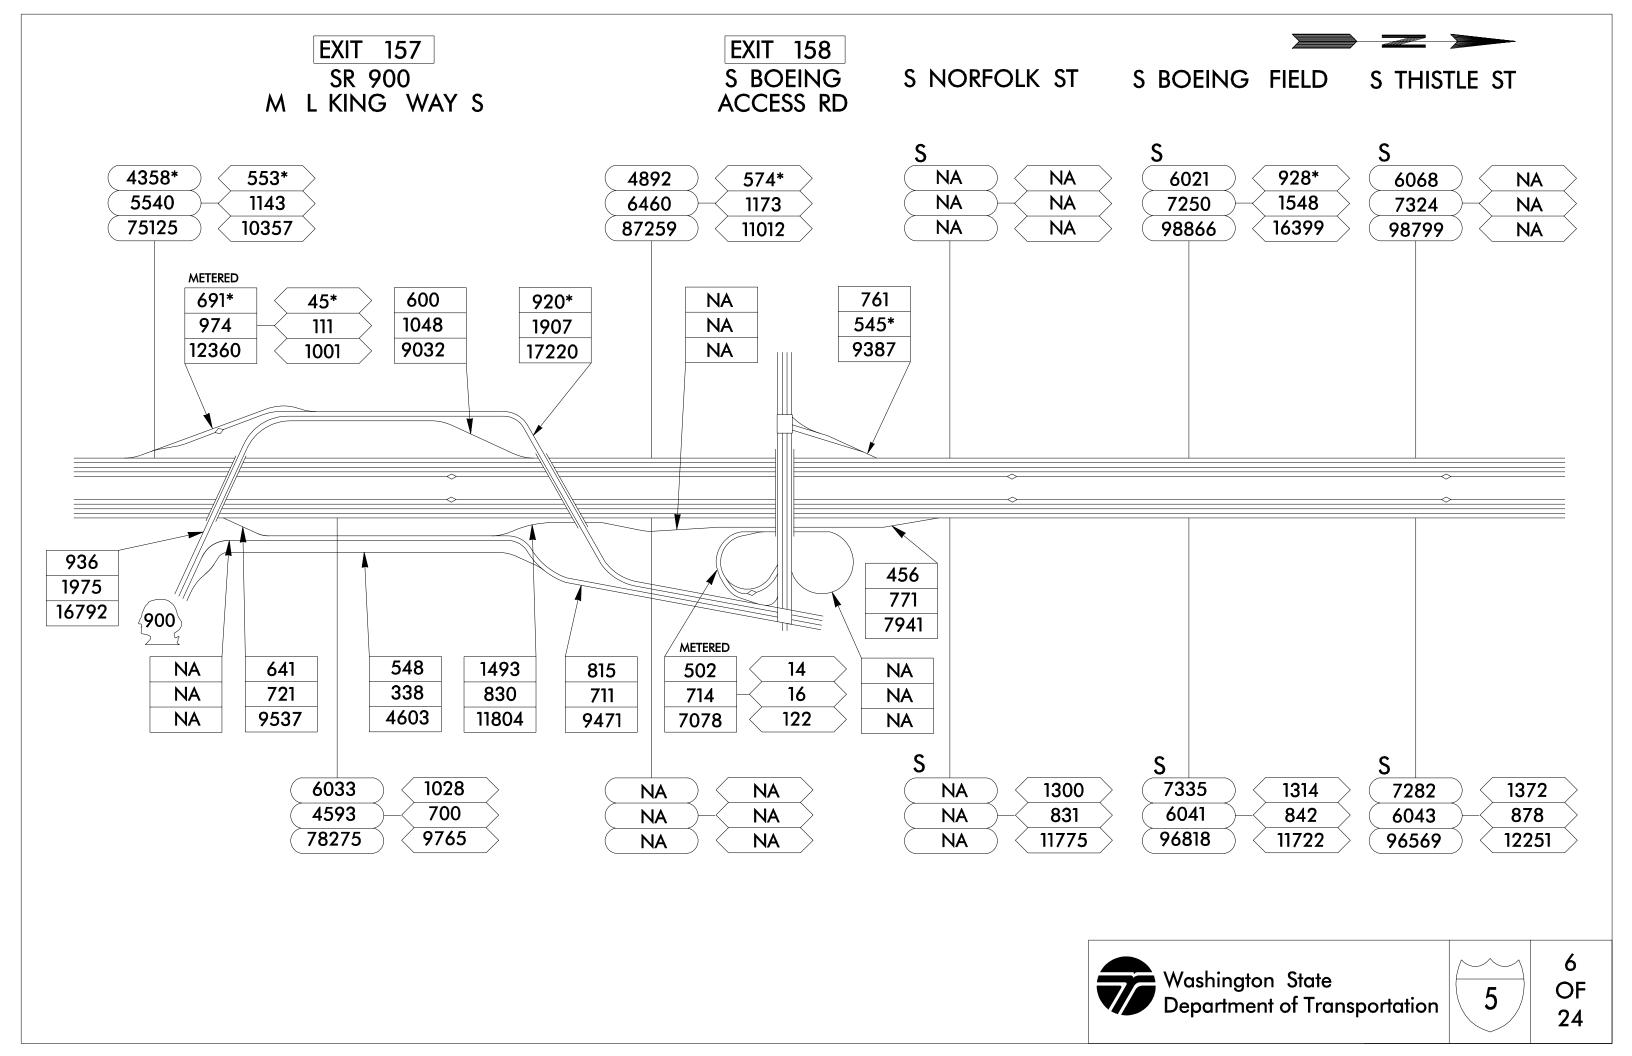

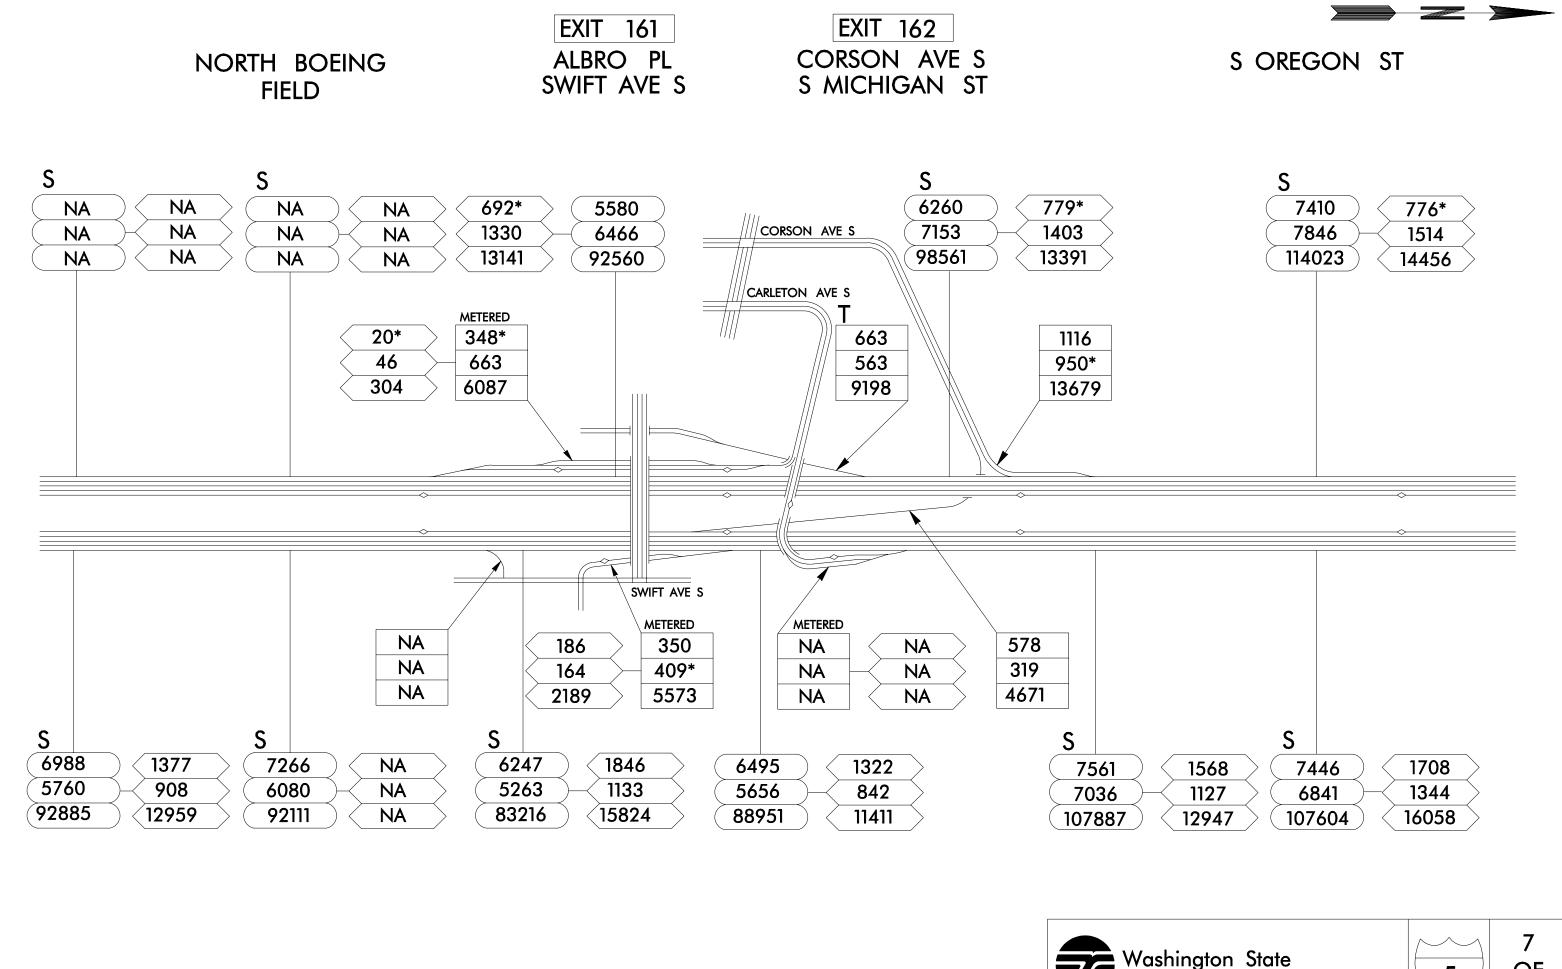


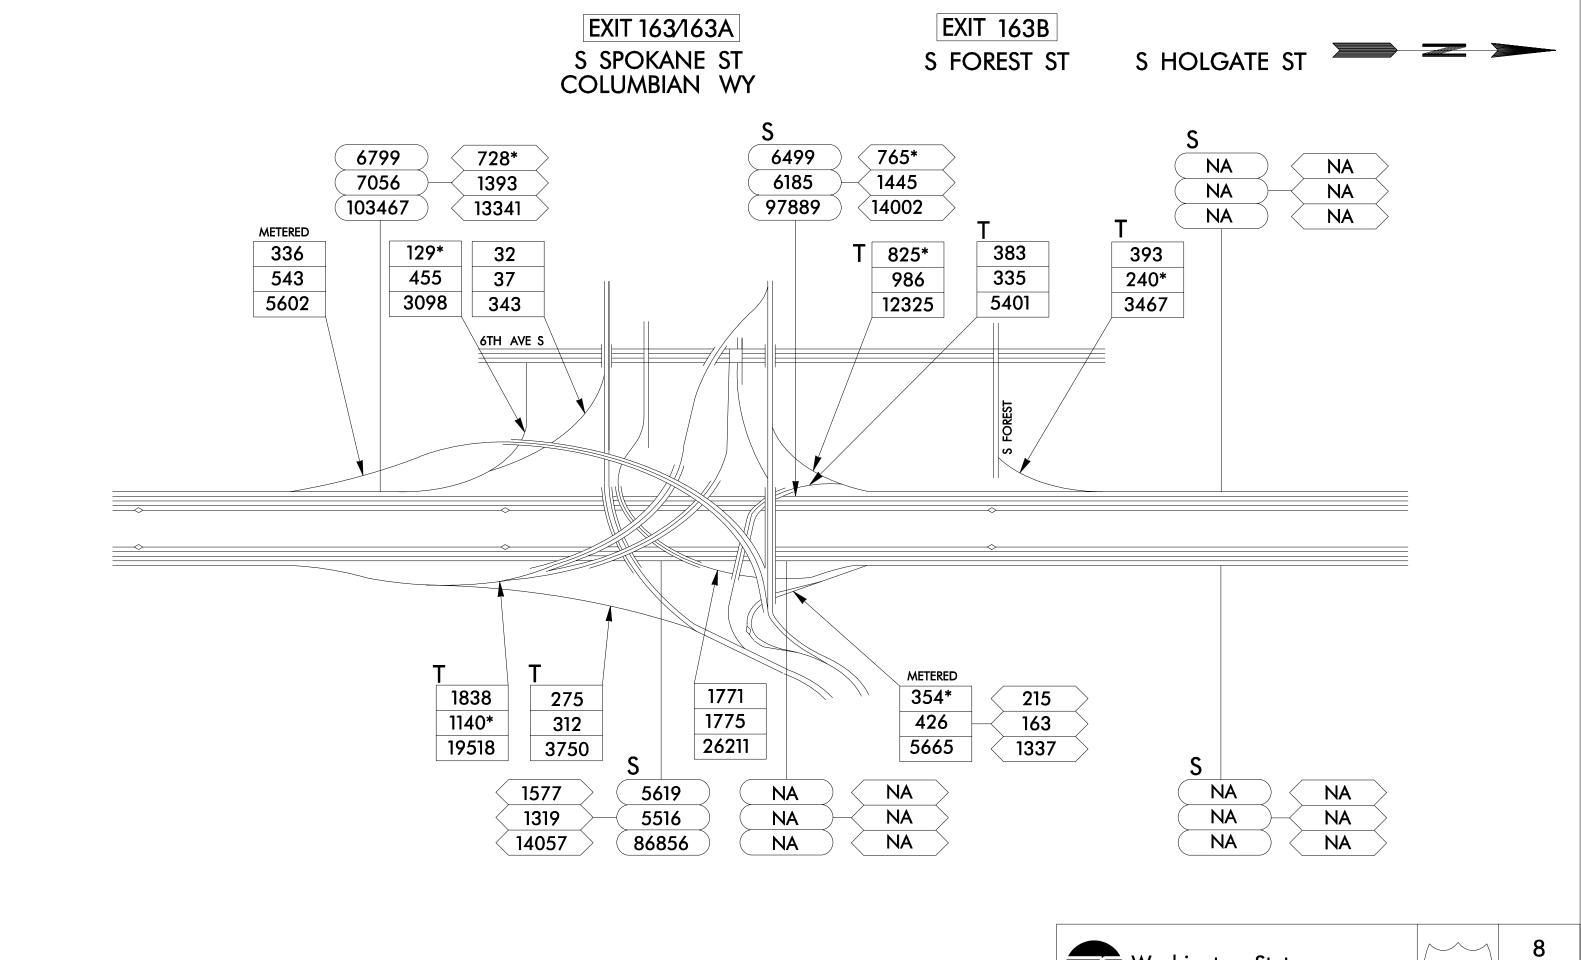

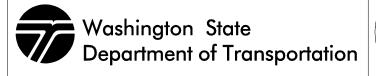


OF

24

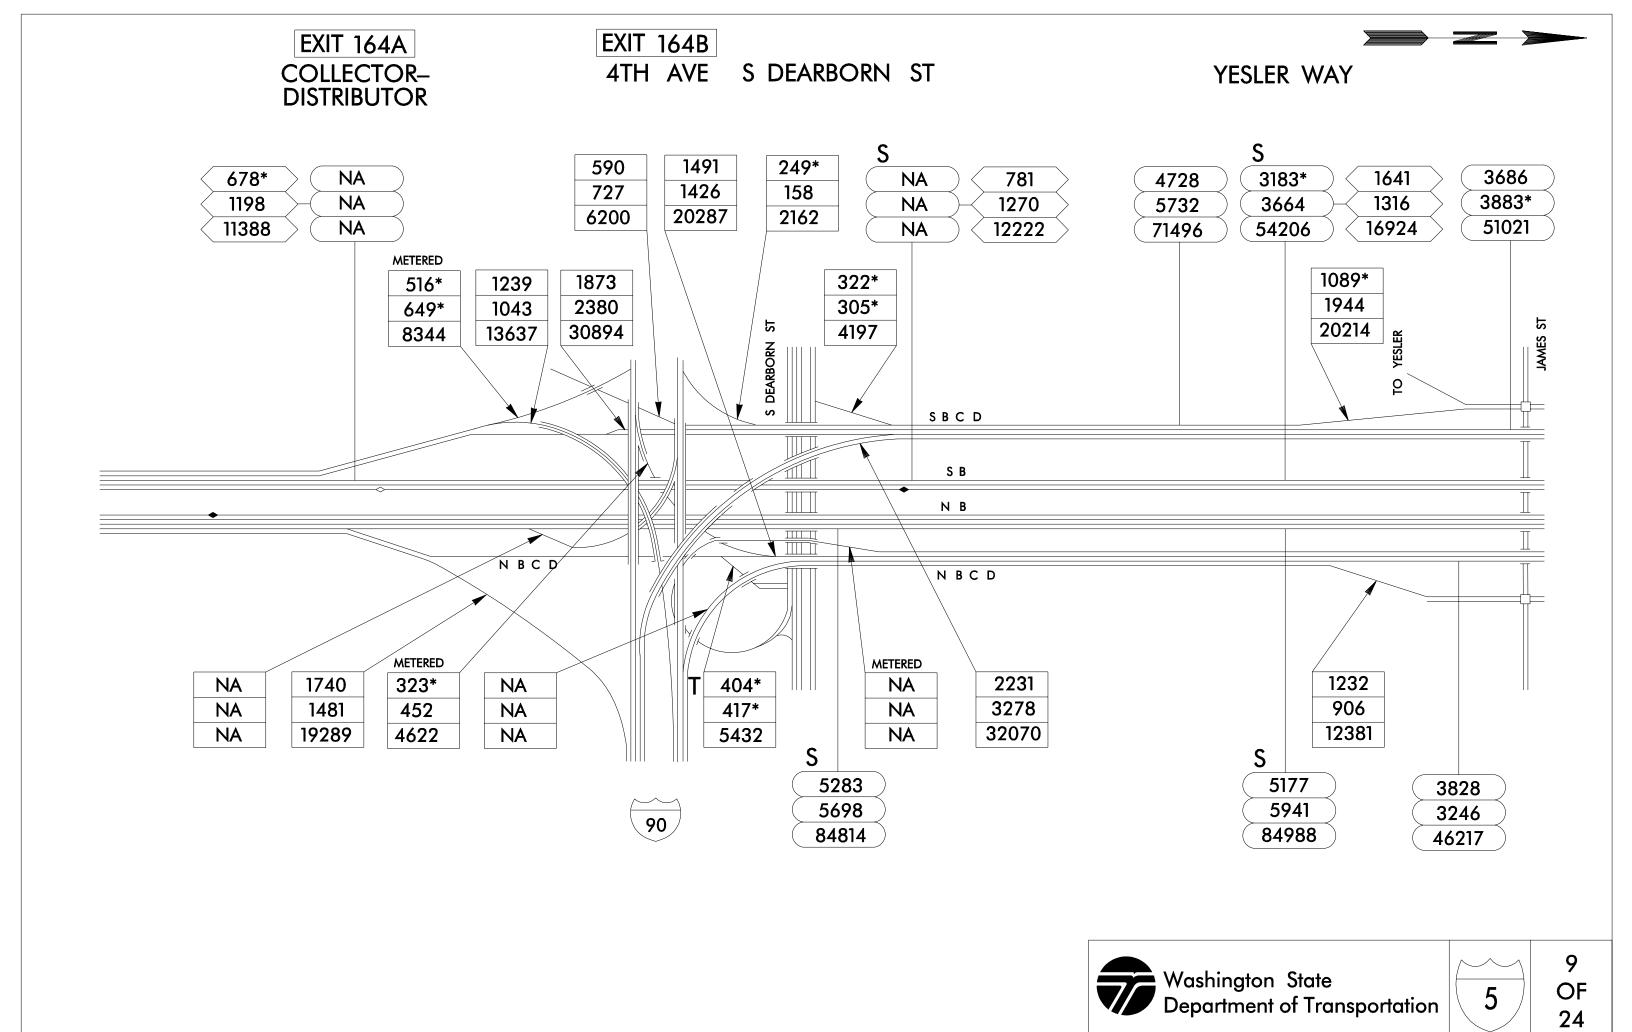




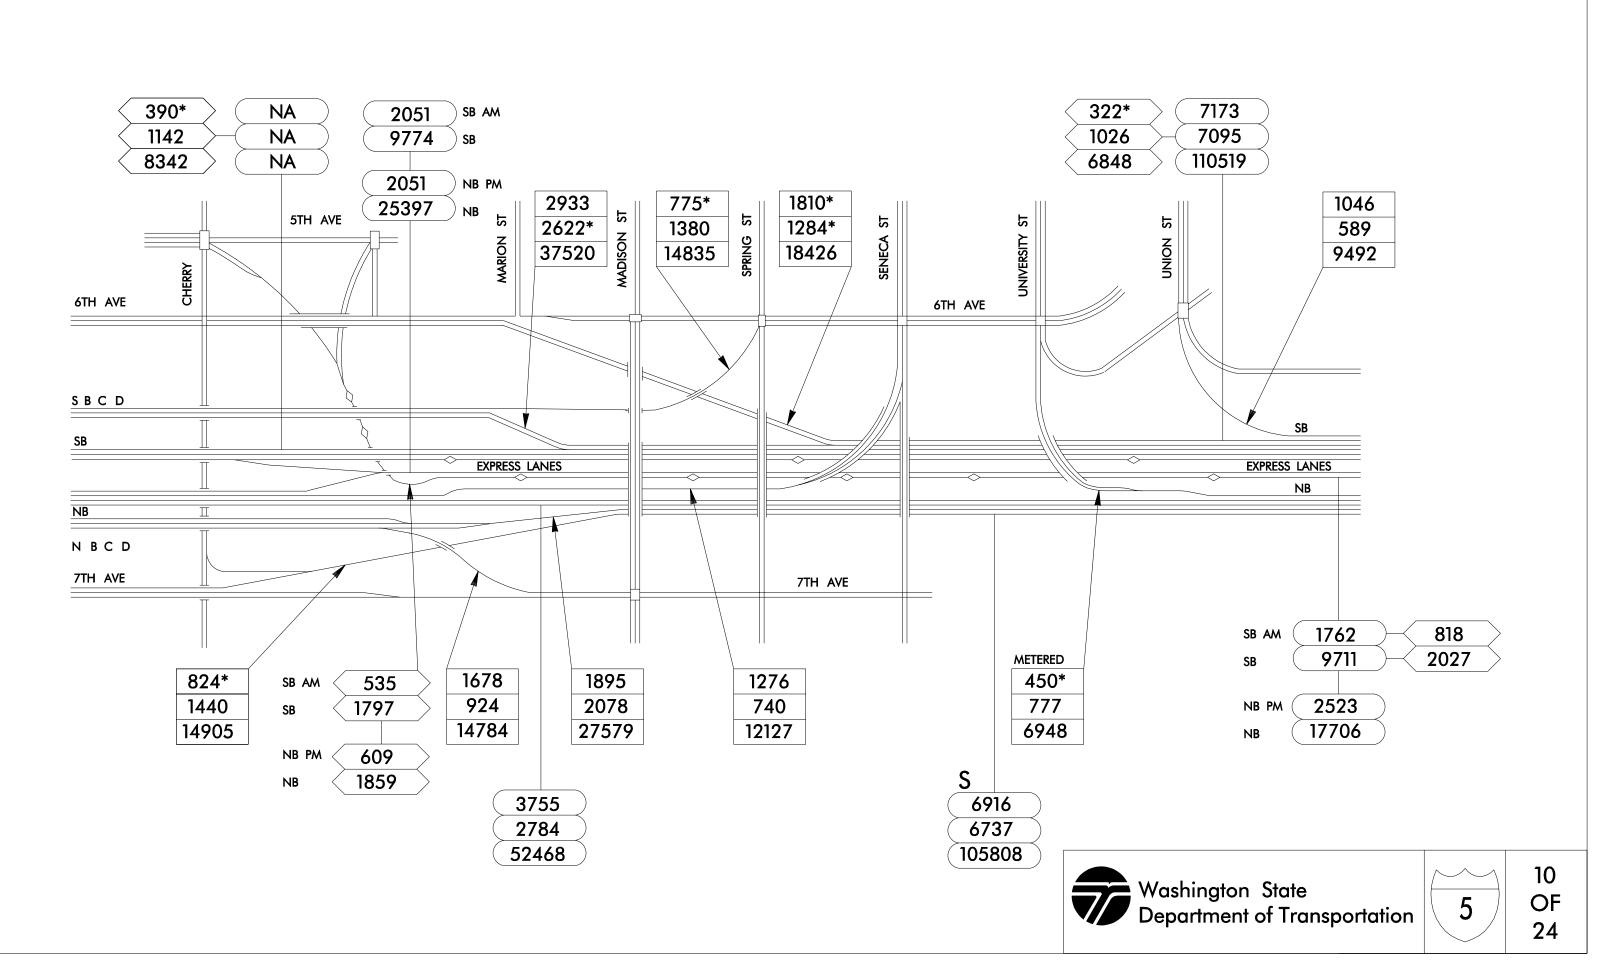







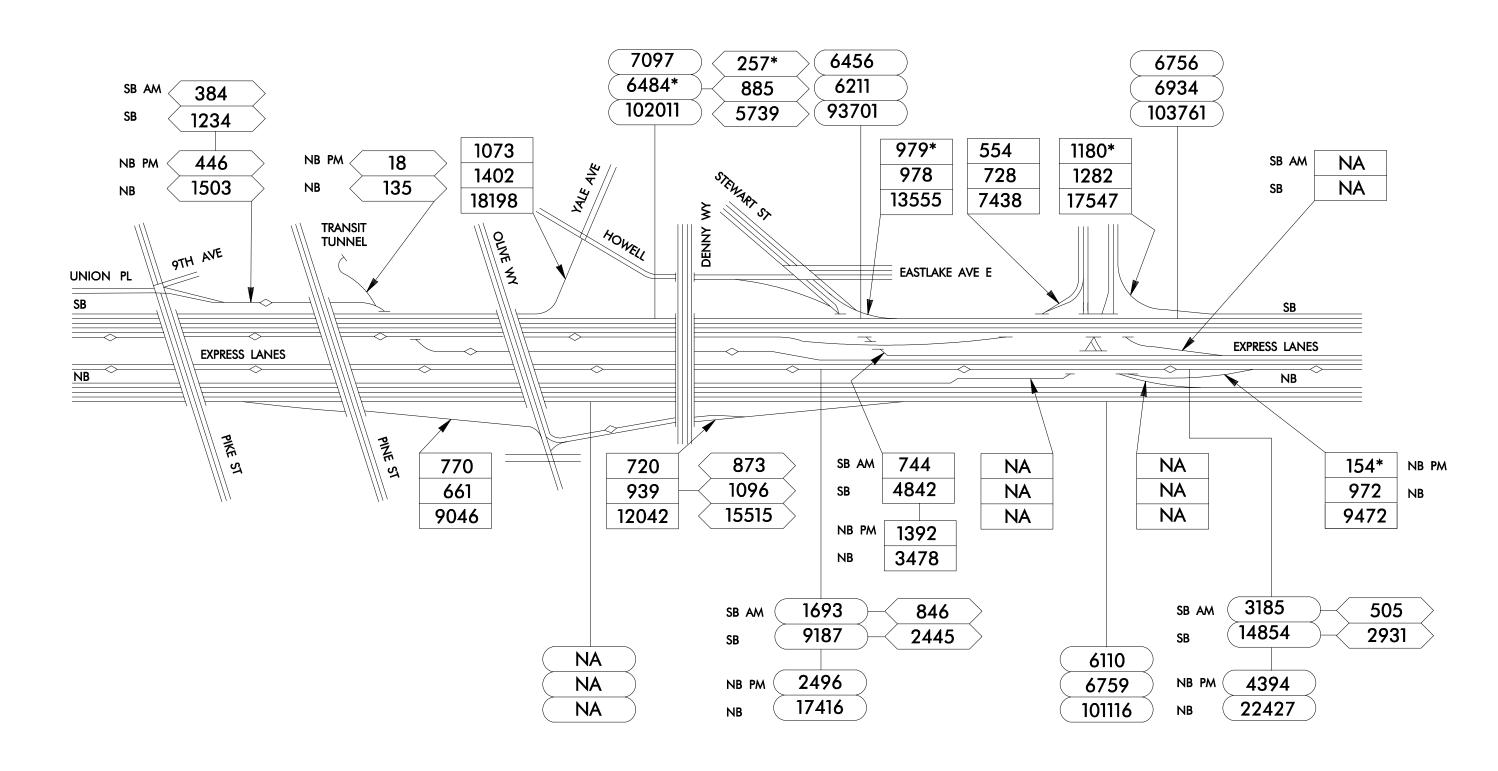


E GALER ST


EXIT 168A


BOYLSTON AVE
LAKEVIEW BLVD


EXIT 168B ROANOKE ST SR 520 EXIT 168A
HARVARD AVE
ROANOKE ST




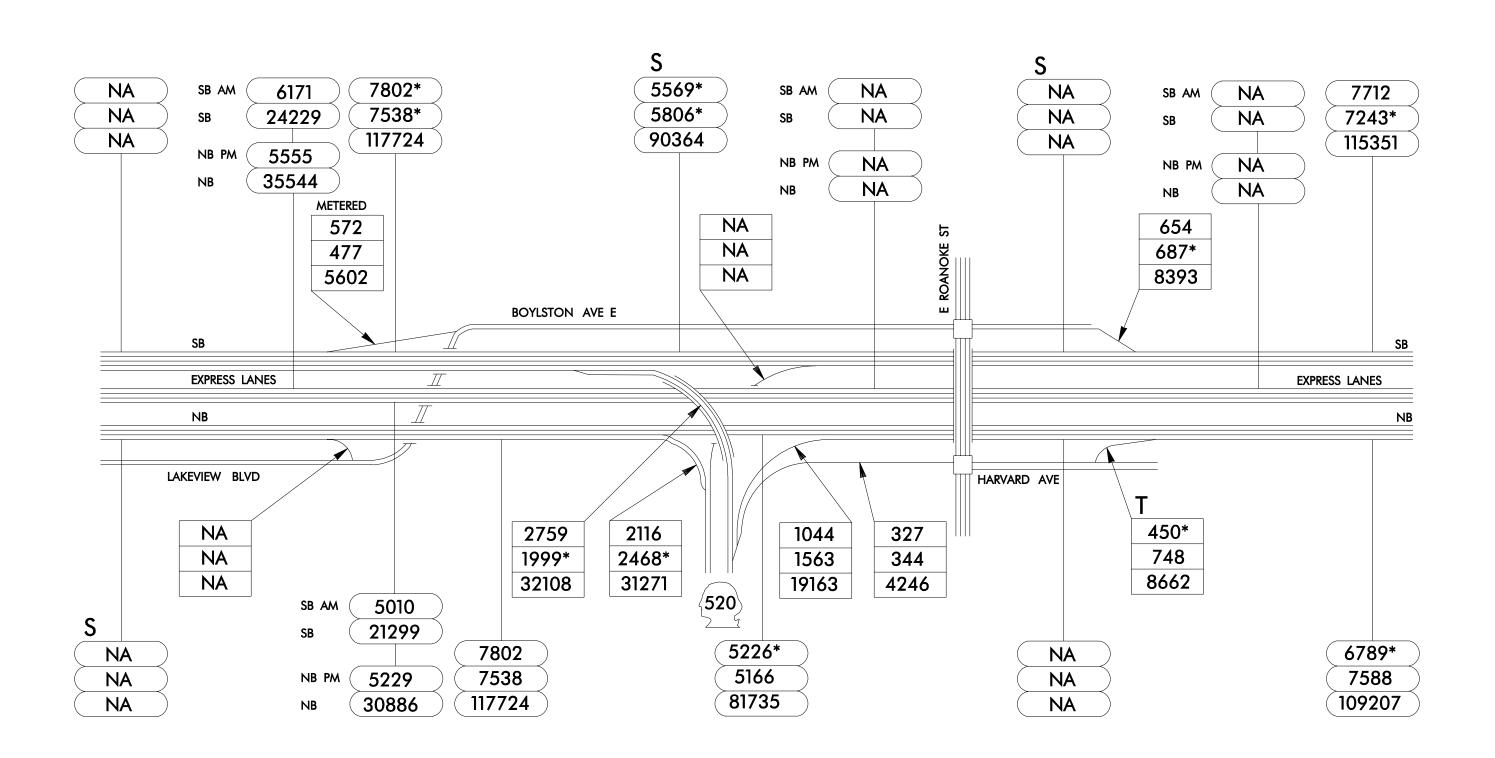


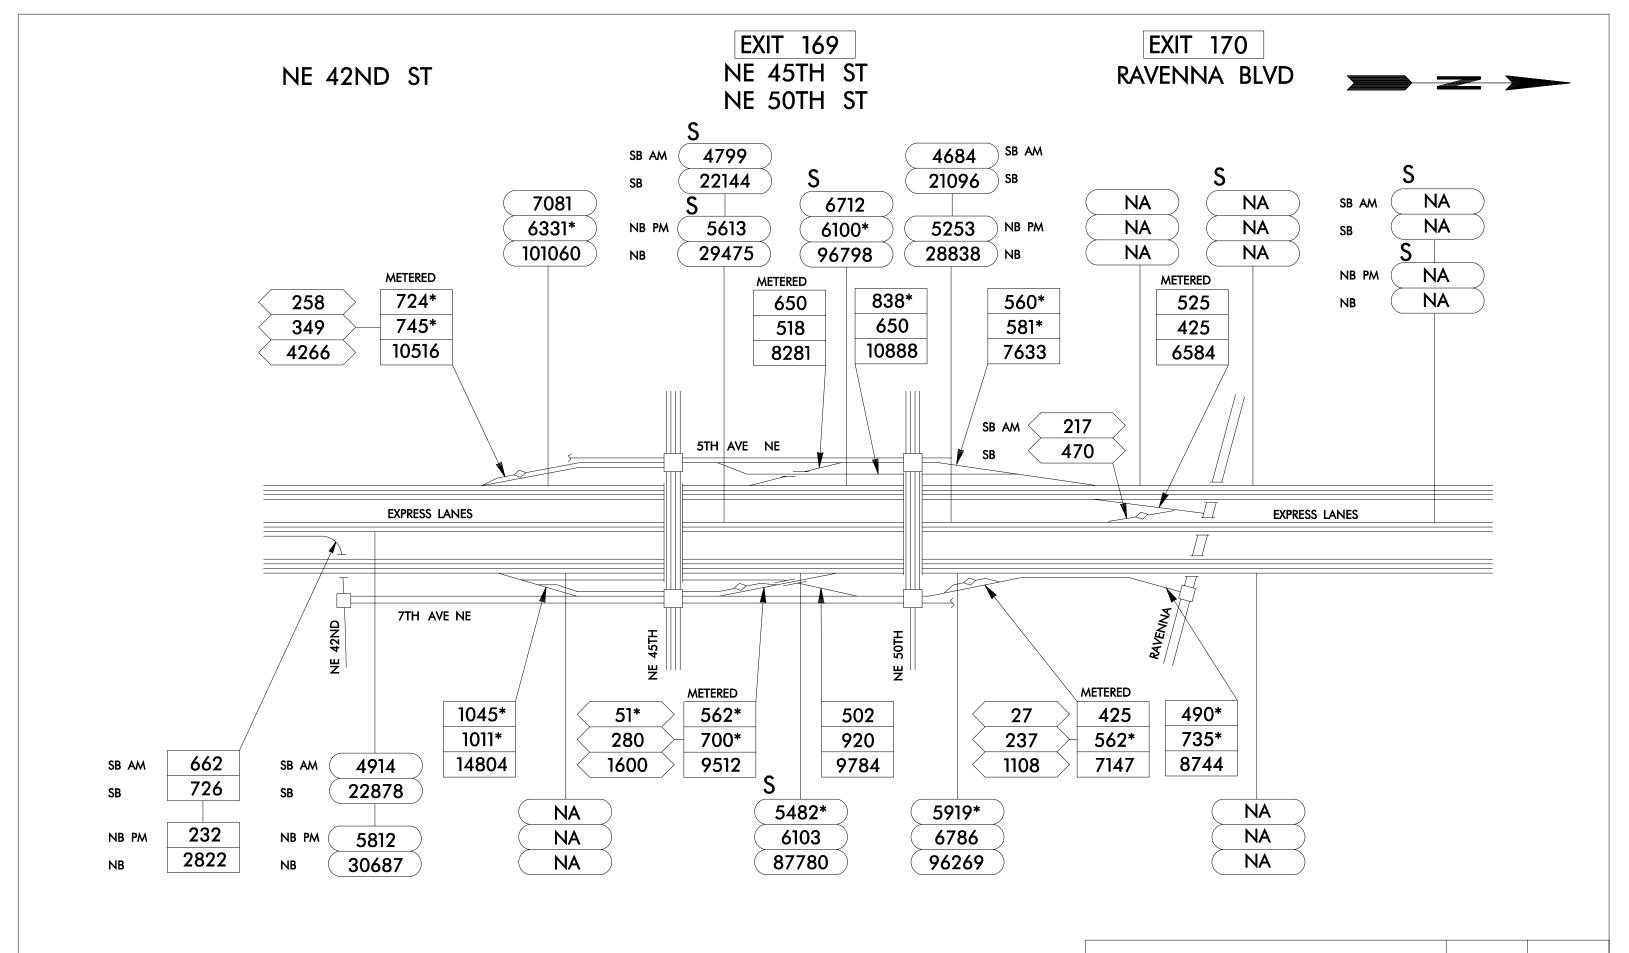


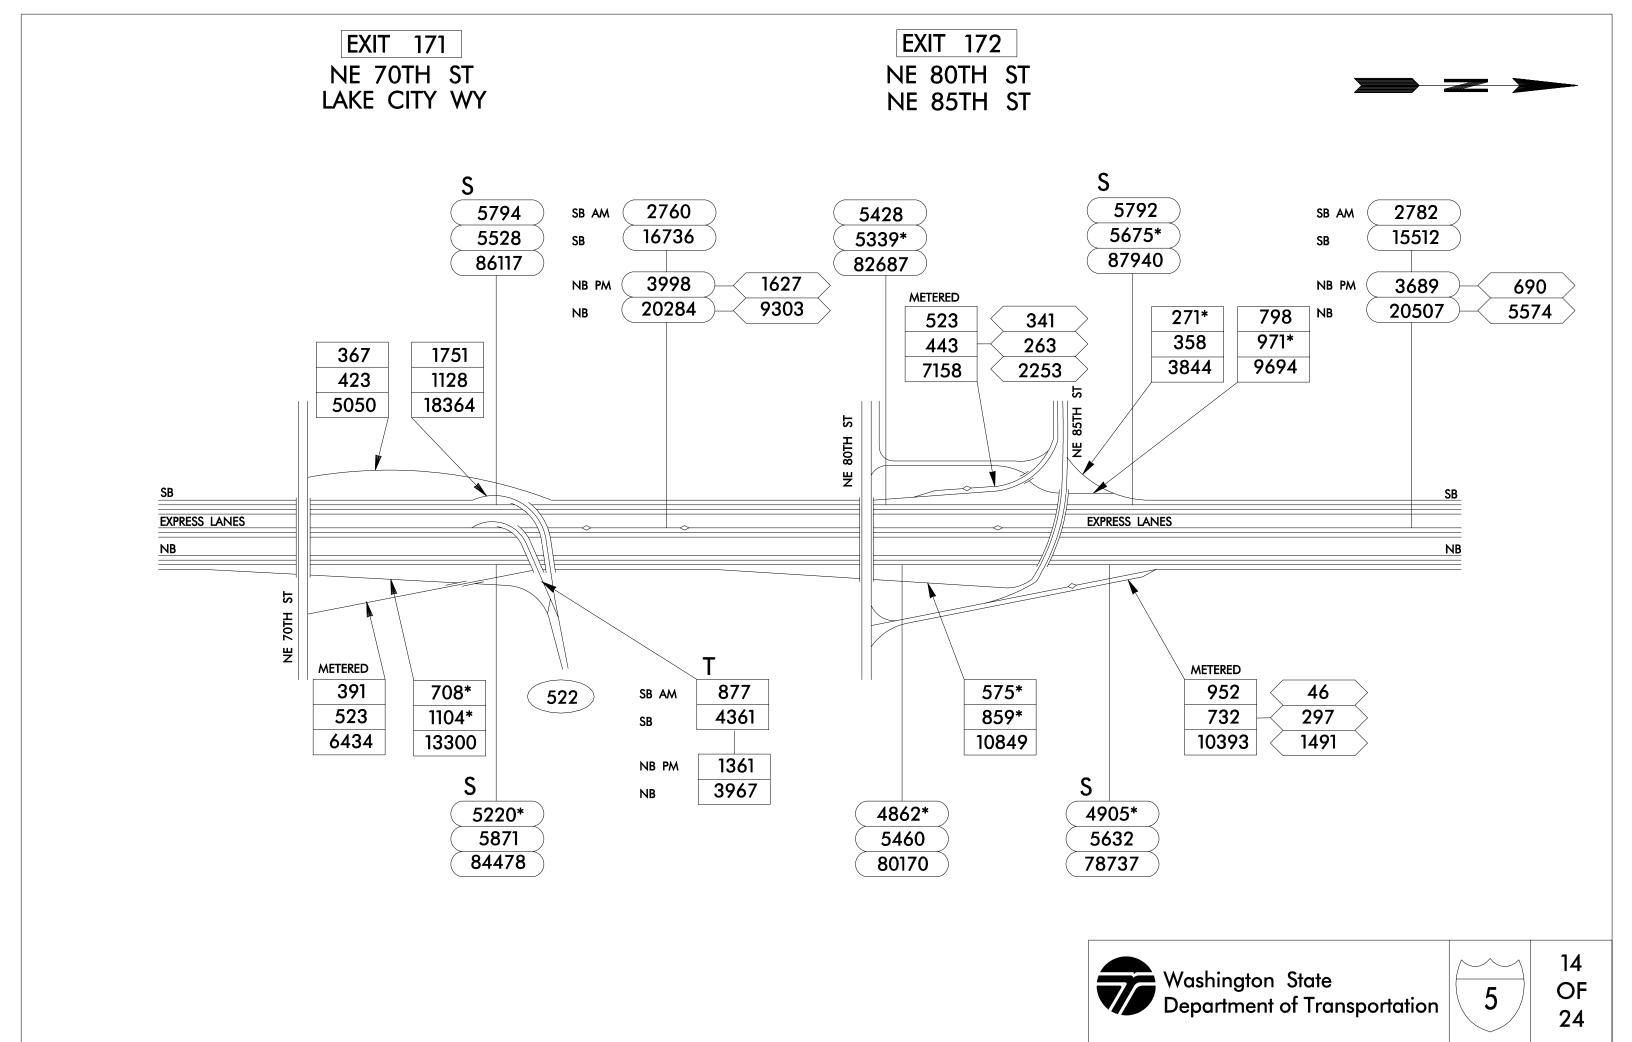


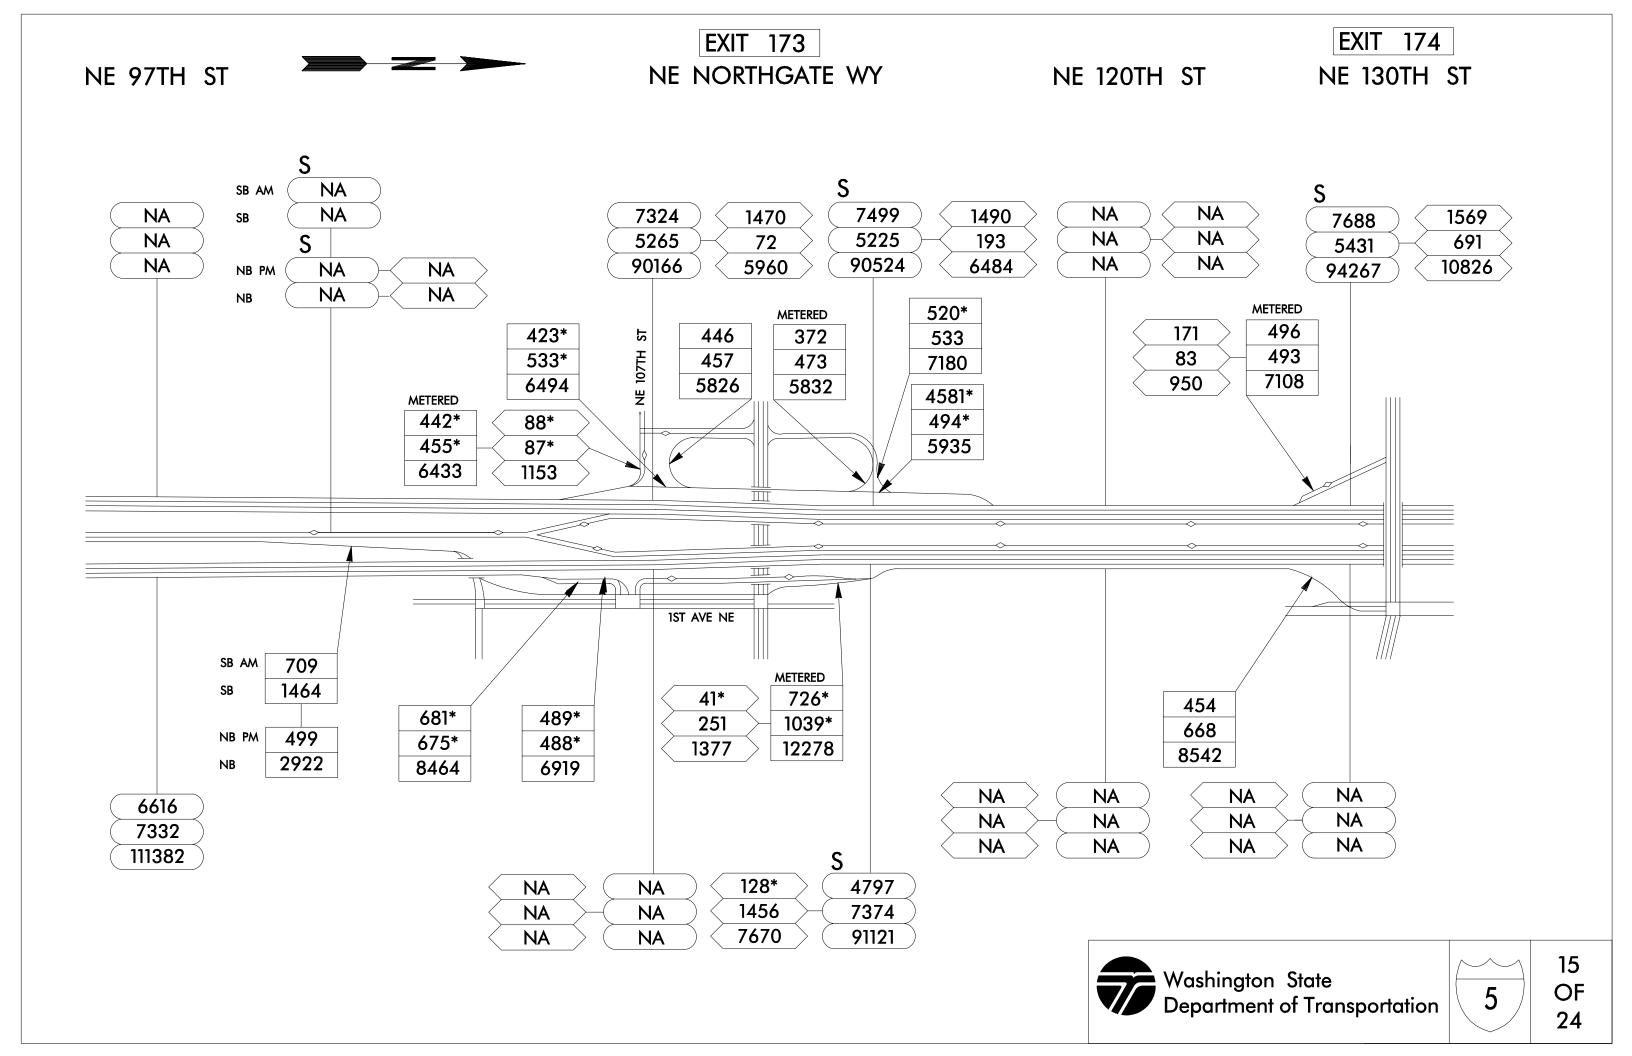


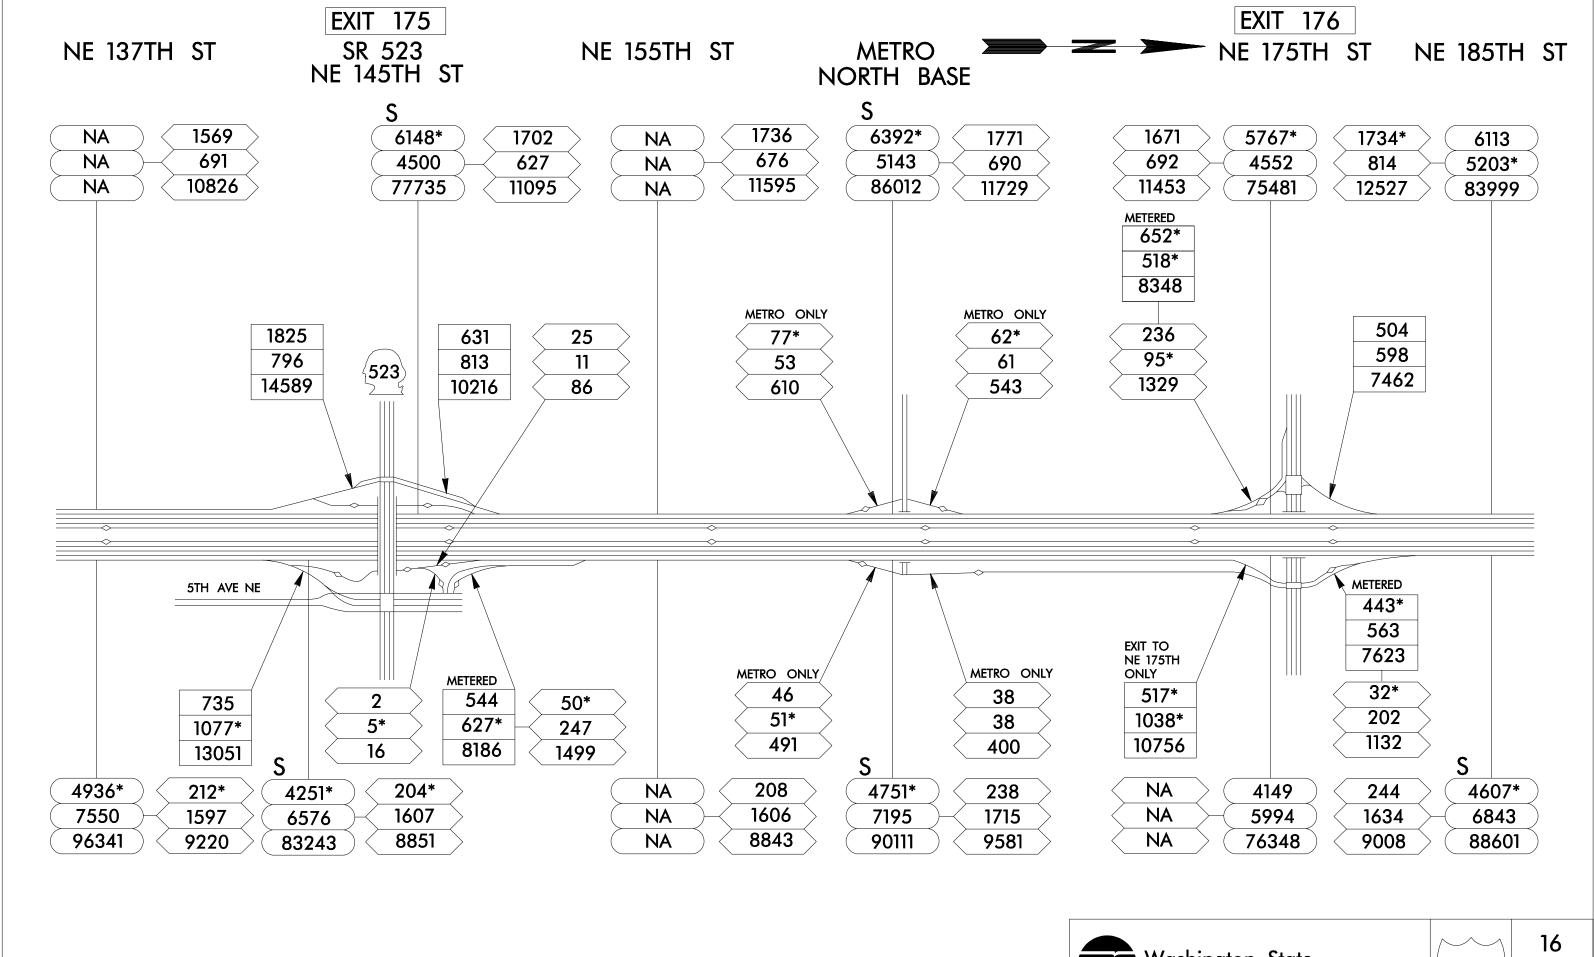


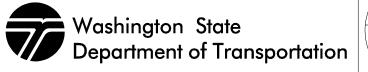

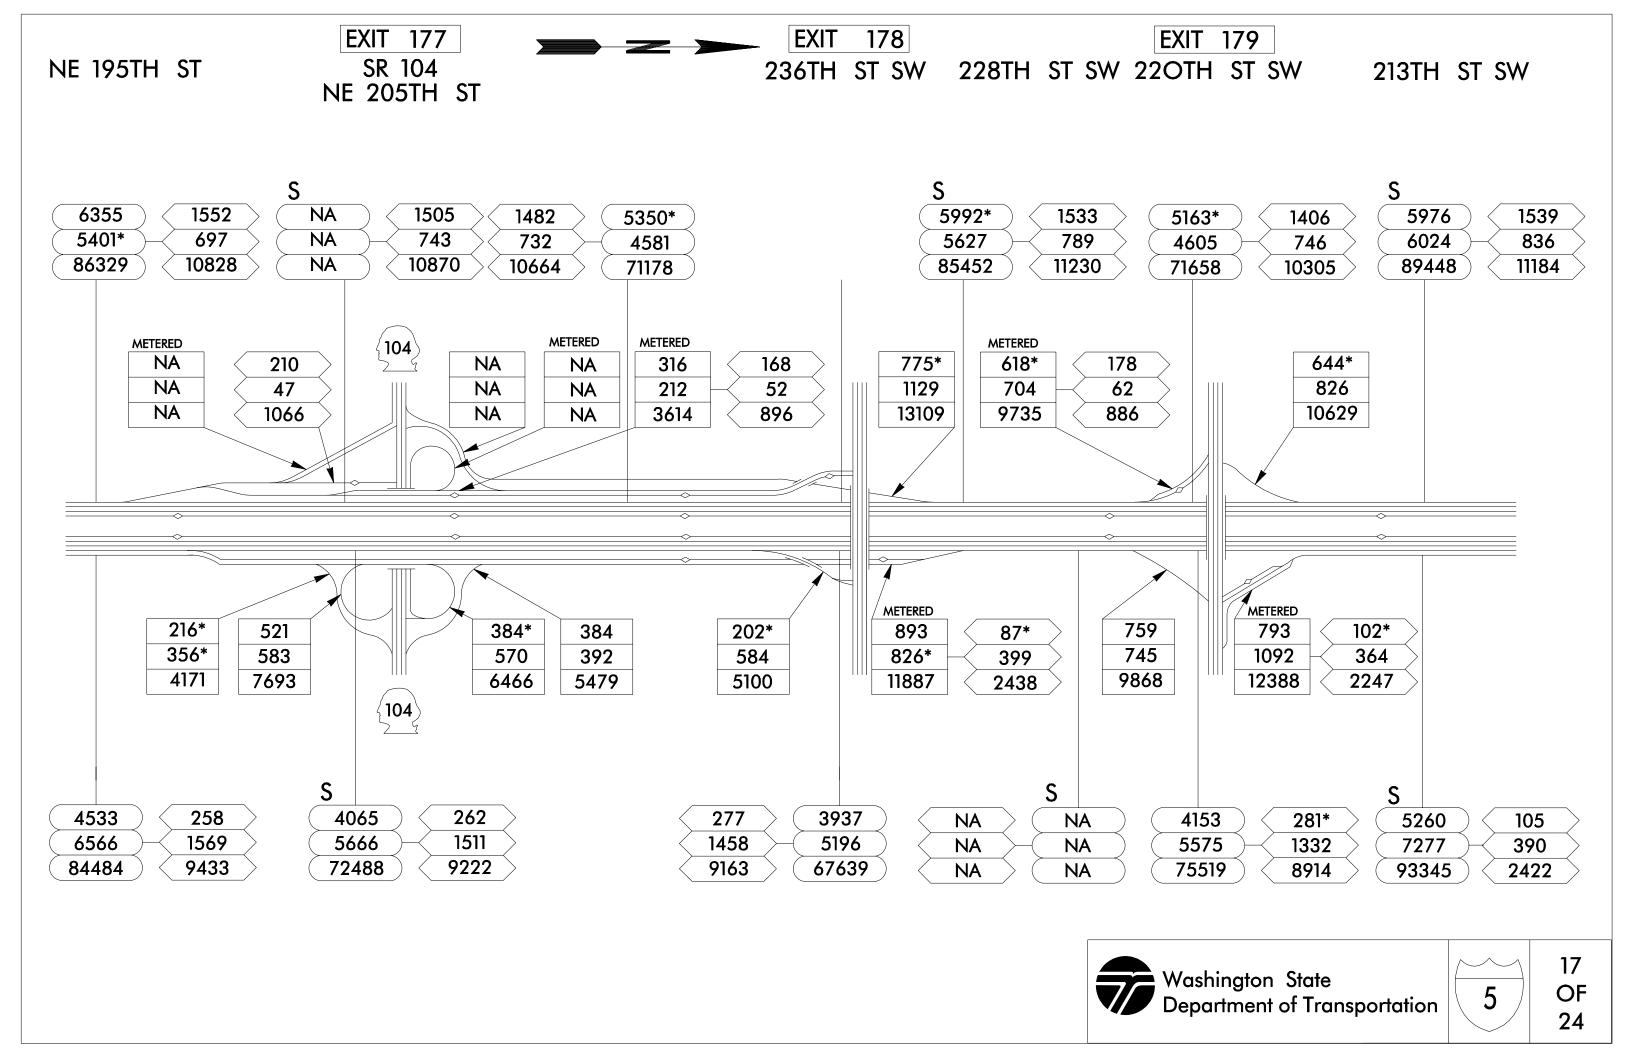

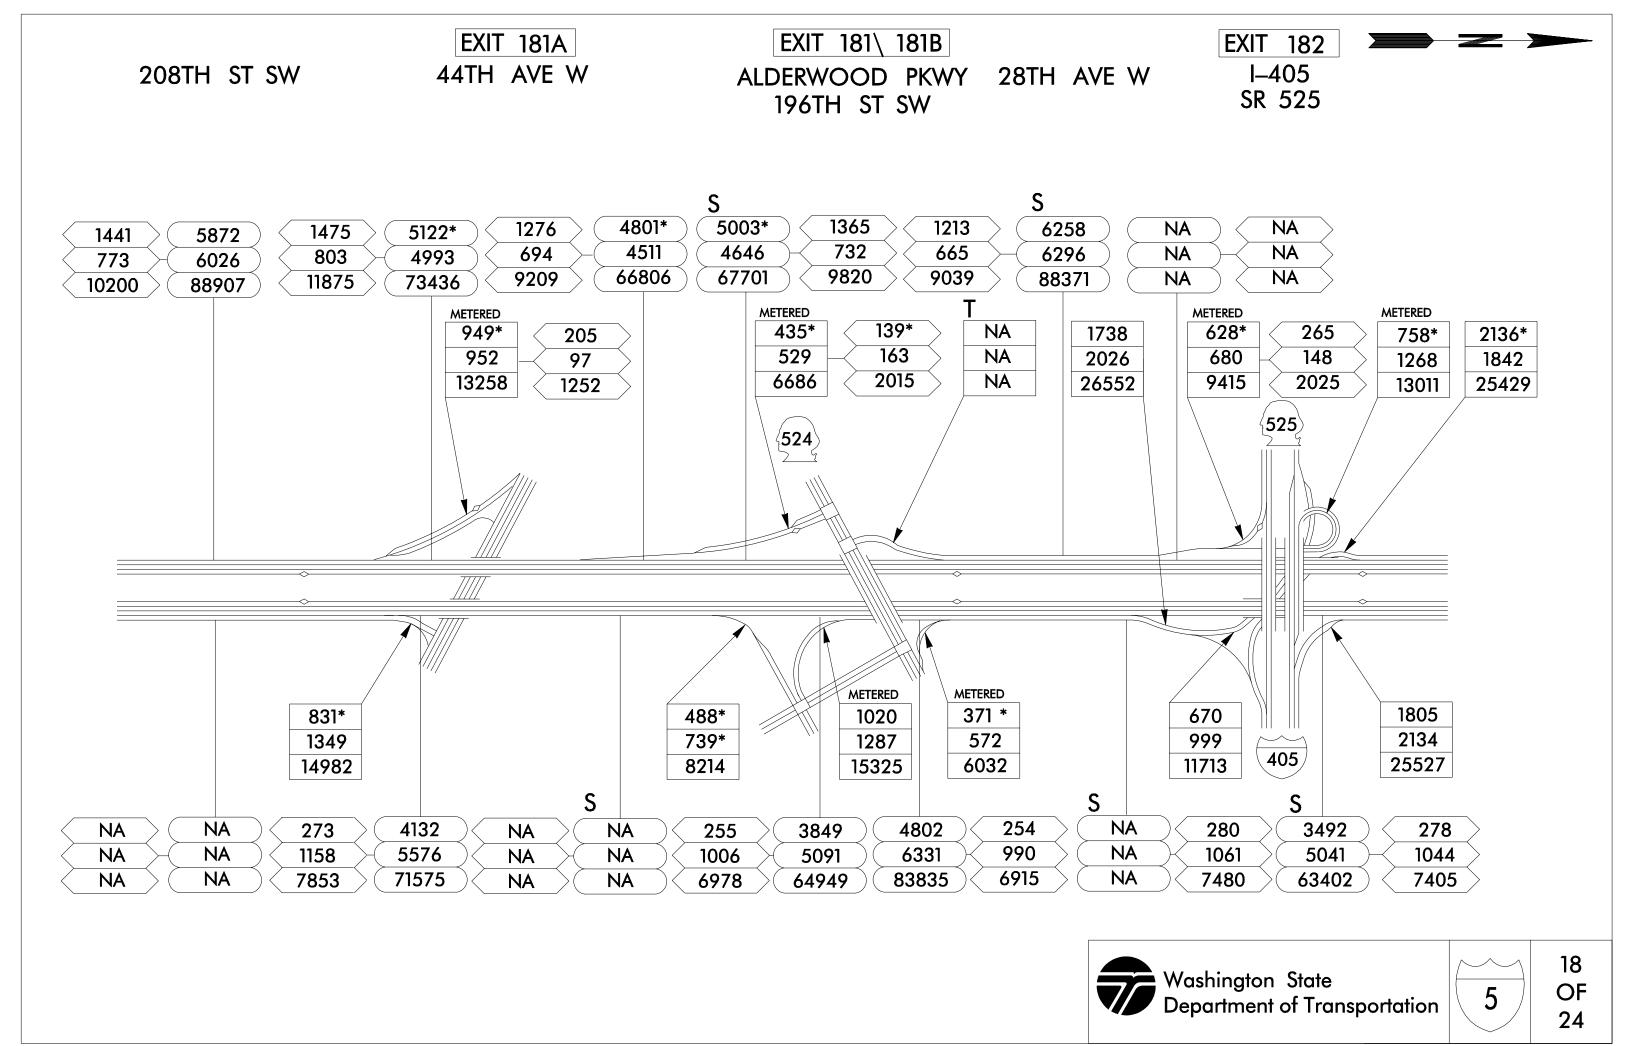

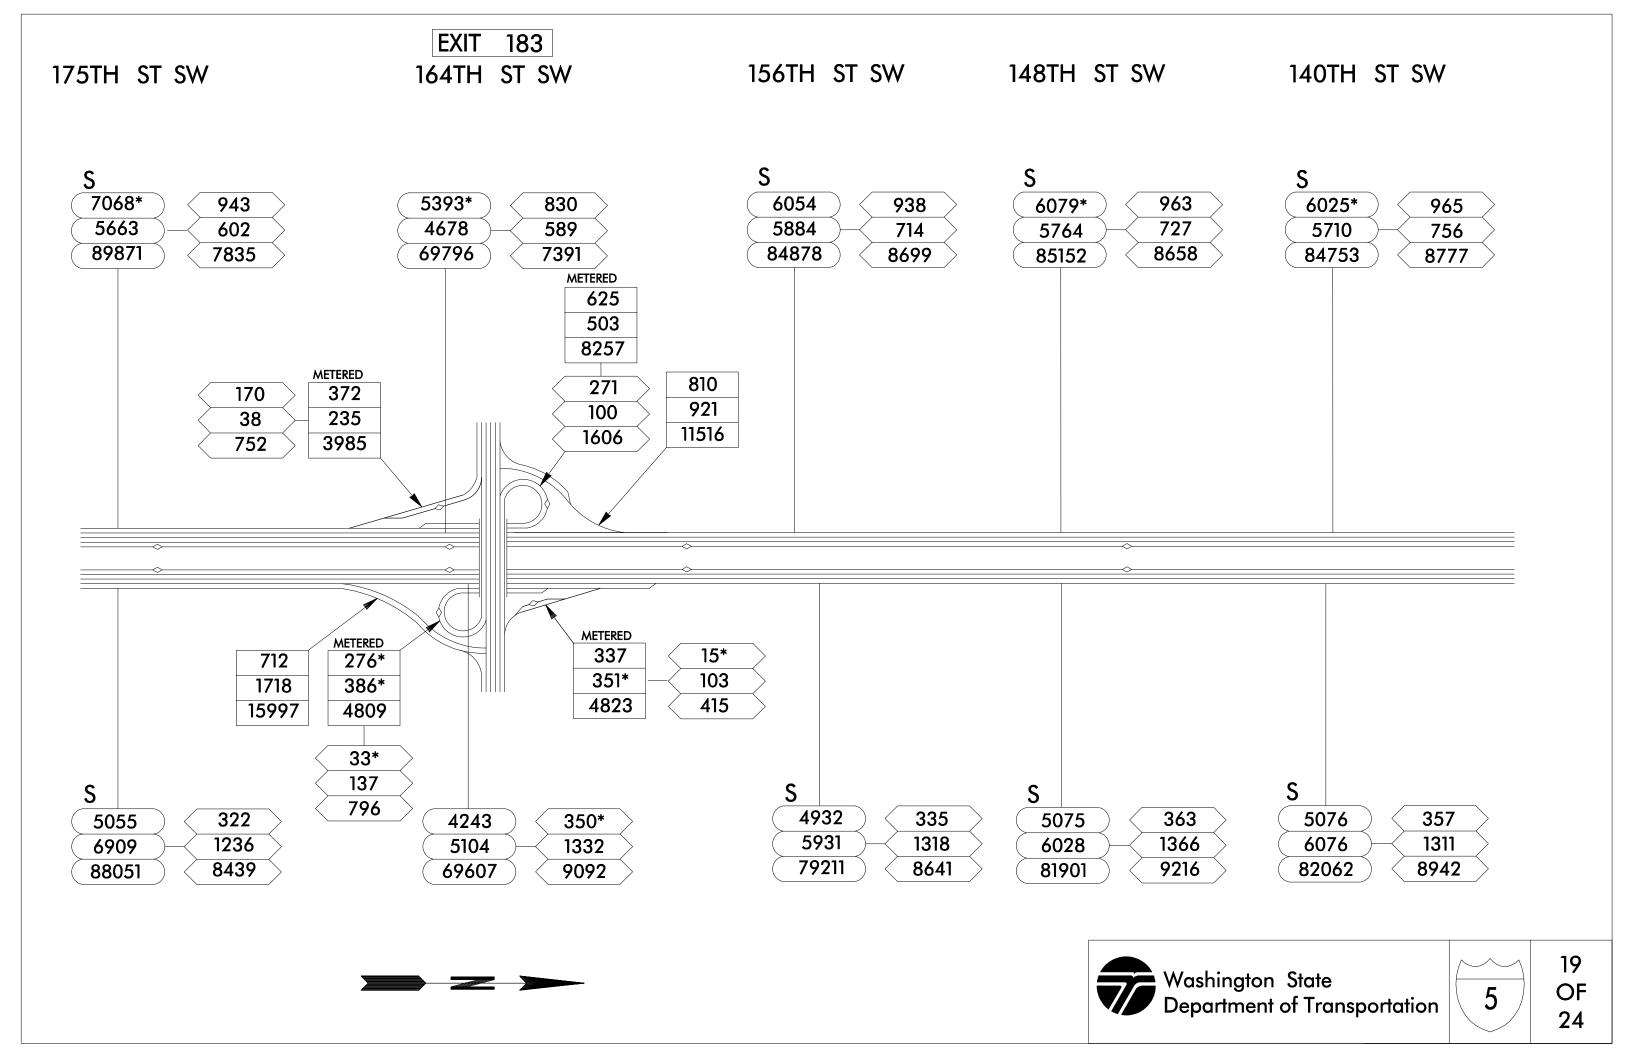


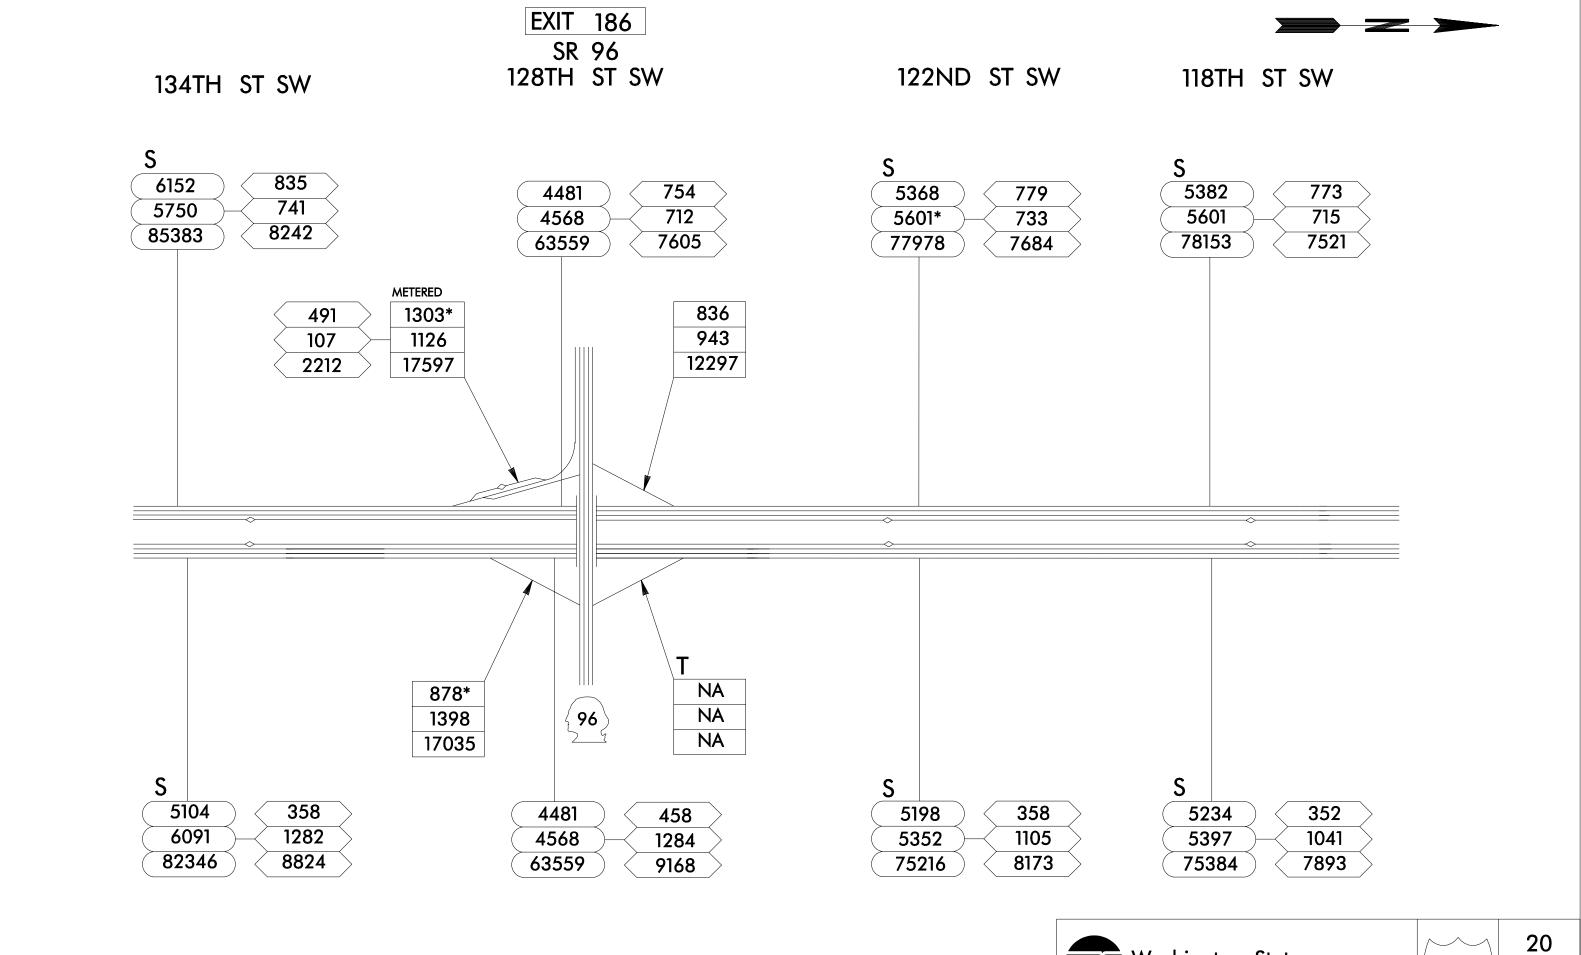





OF

24

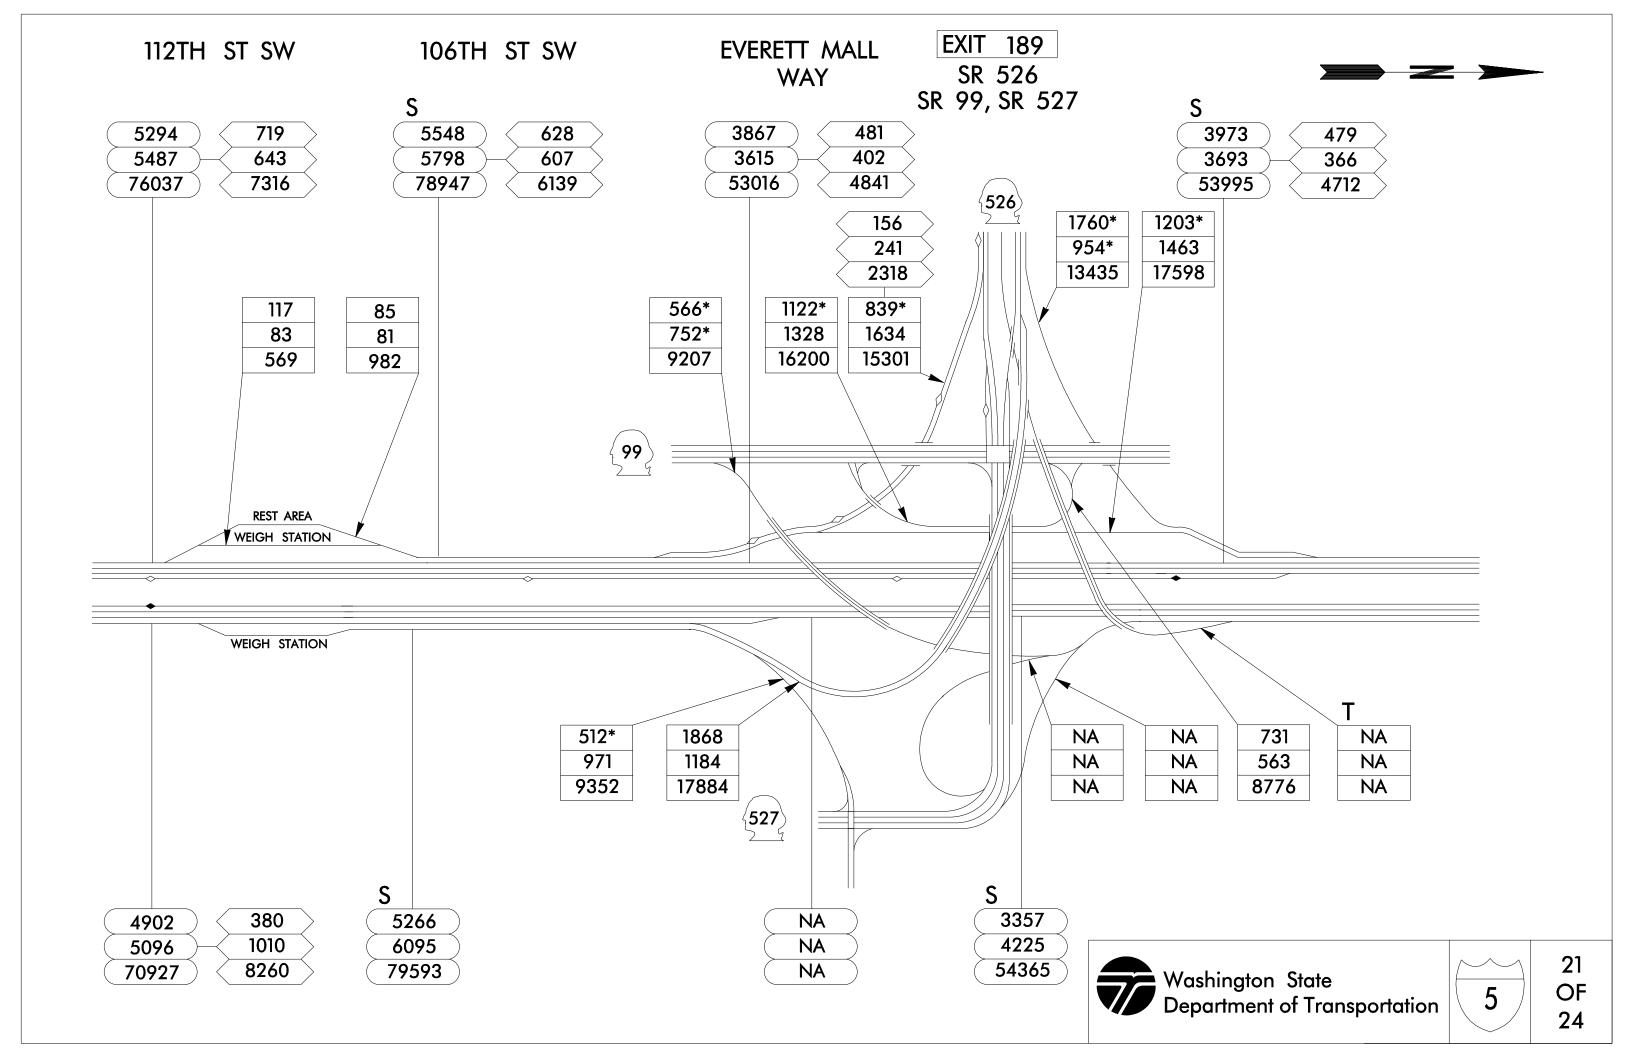

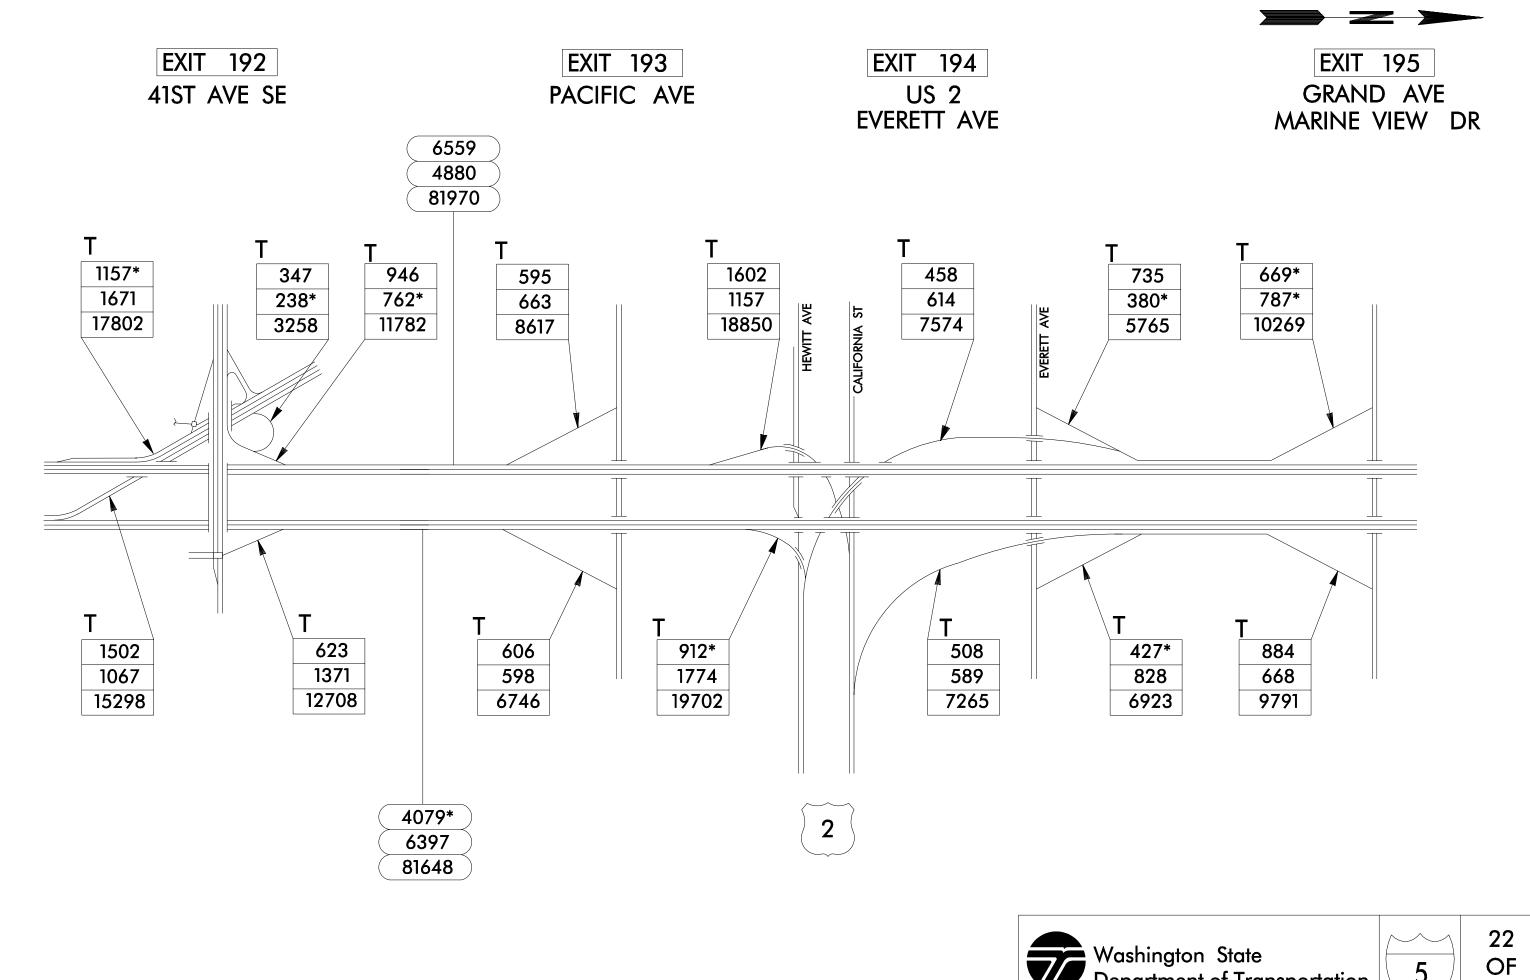



24

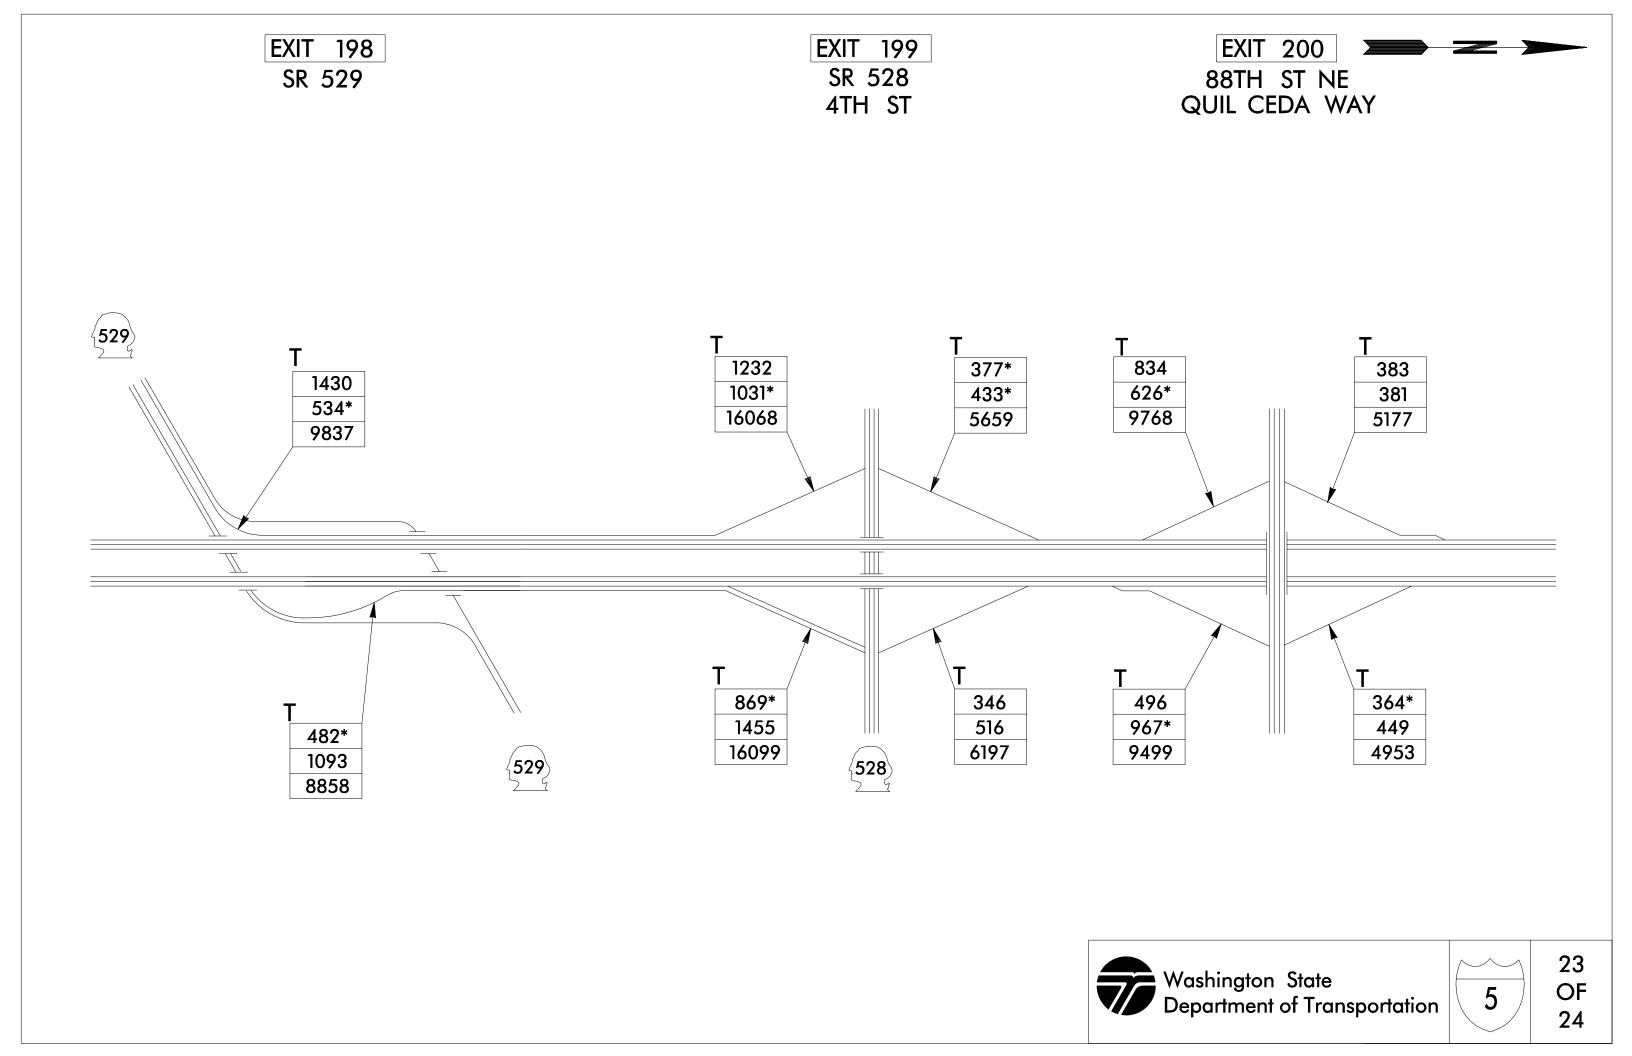






SR 531 172ND ST NE (SMOKEY PT) SR 530 PIONEER HWY

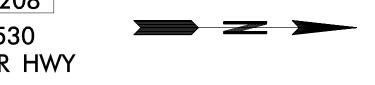


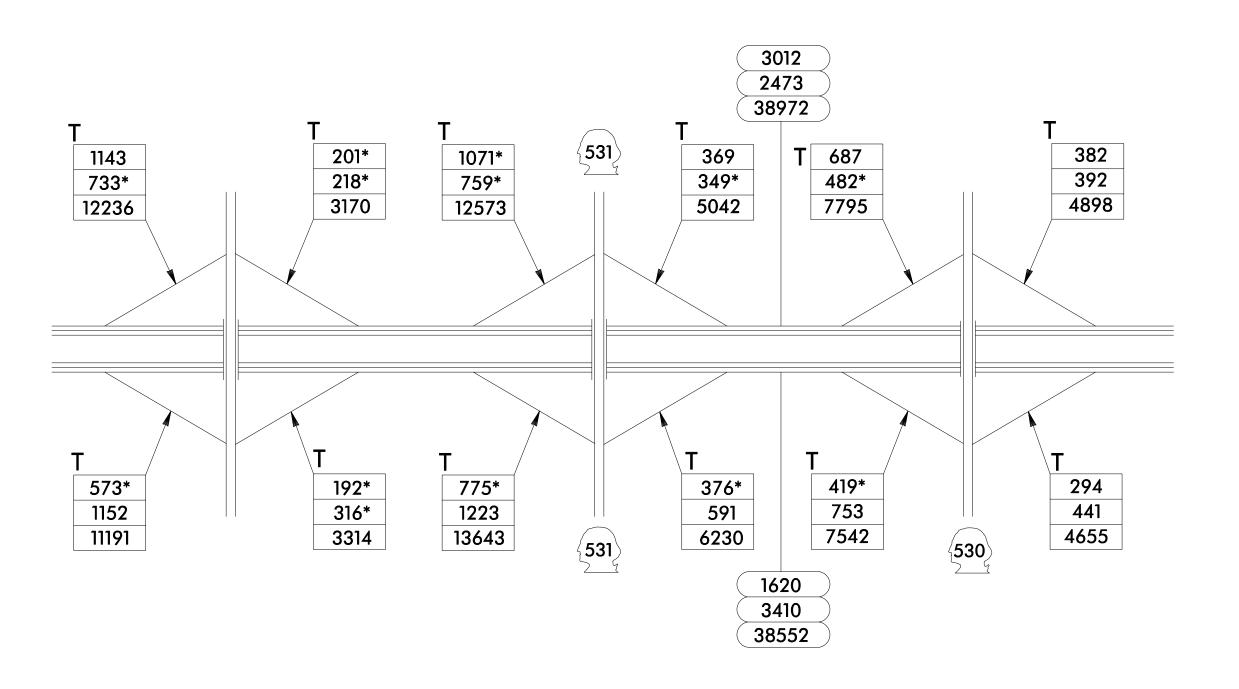


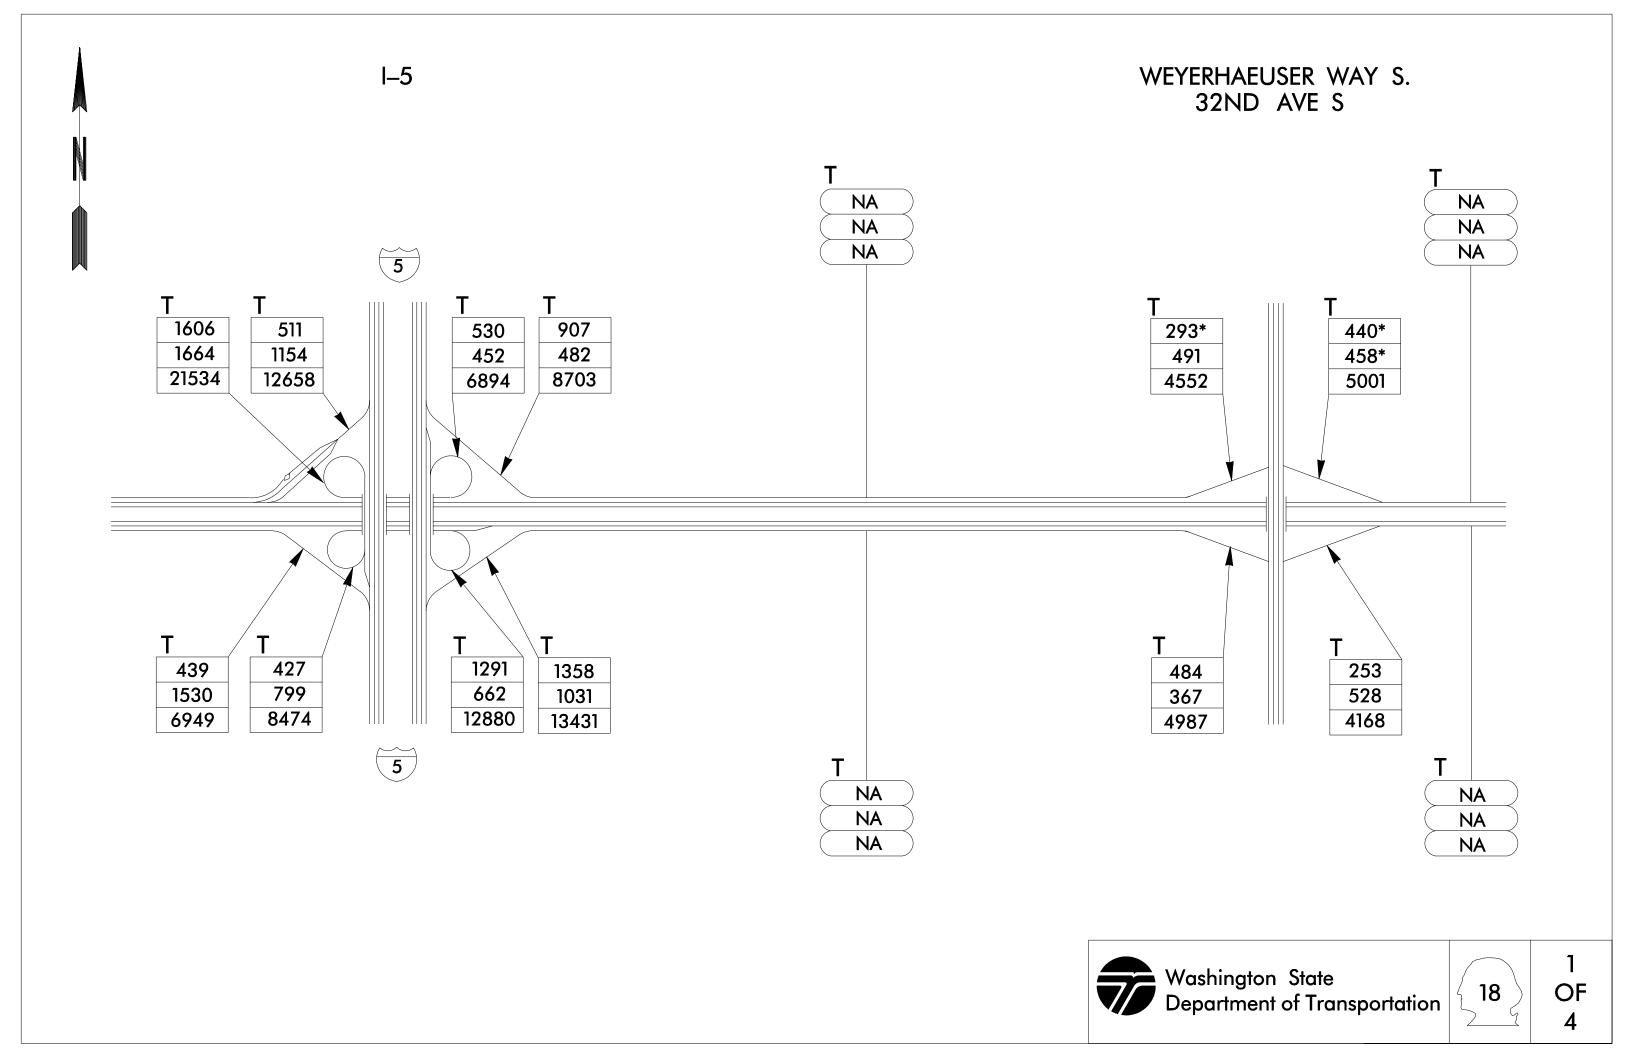


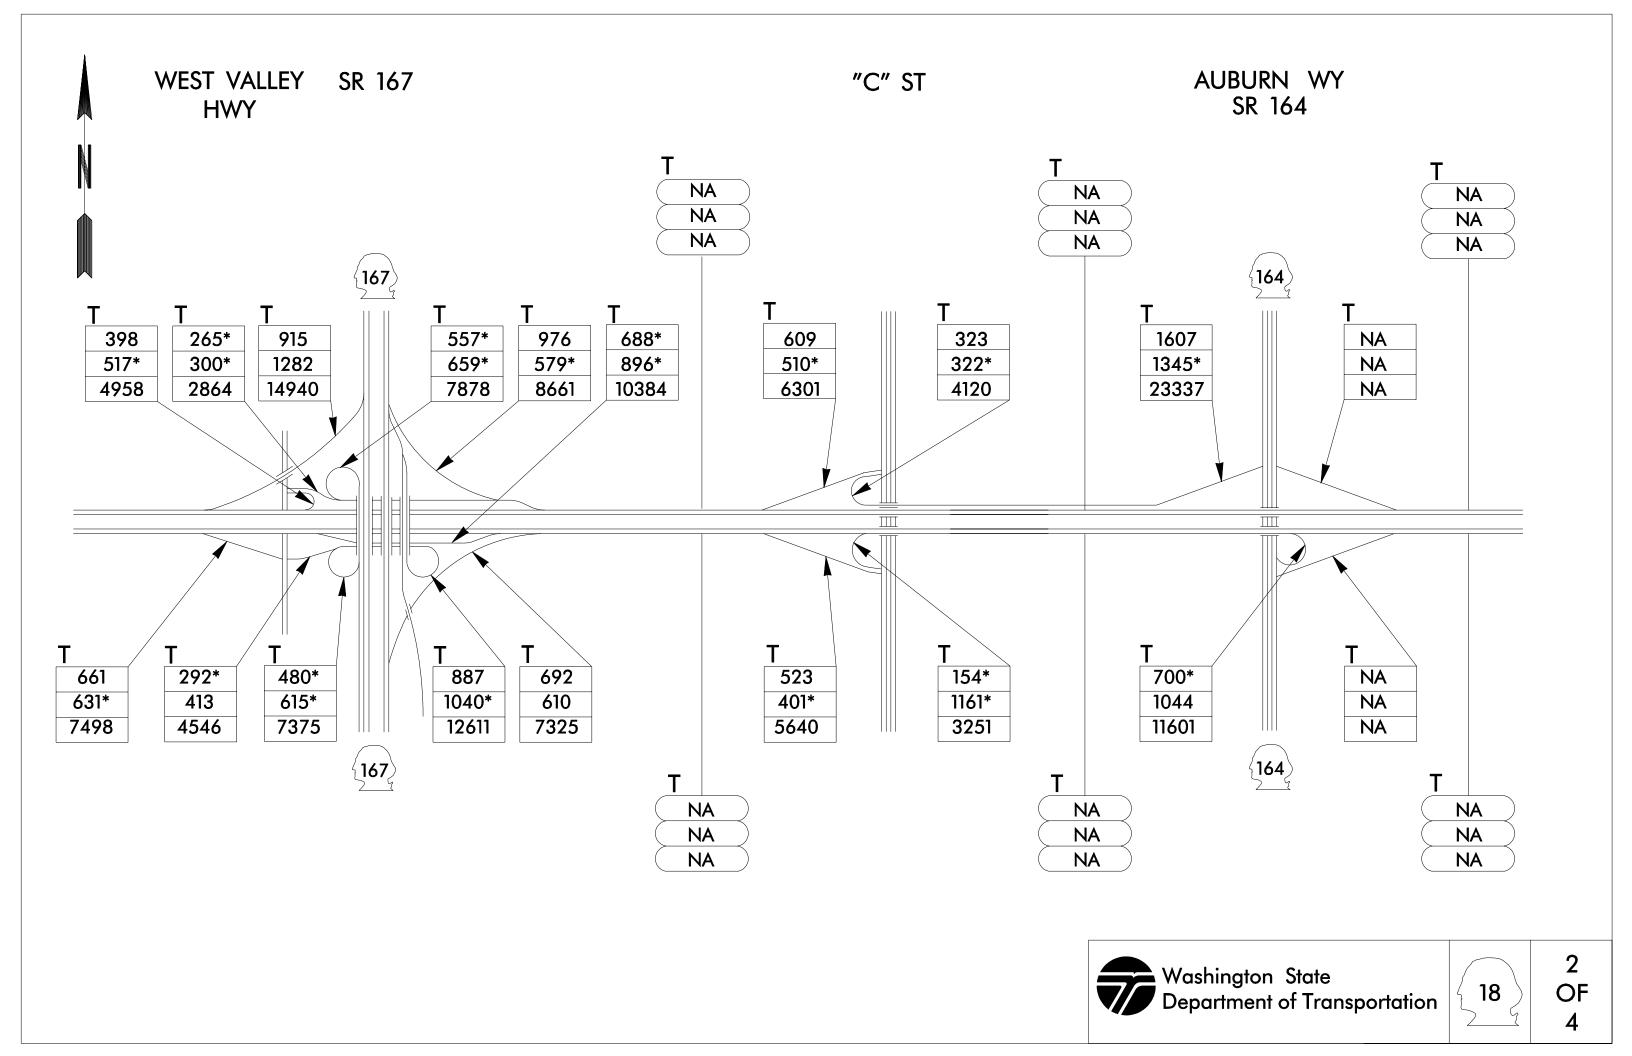


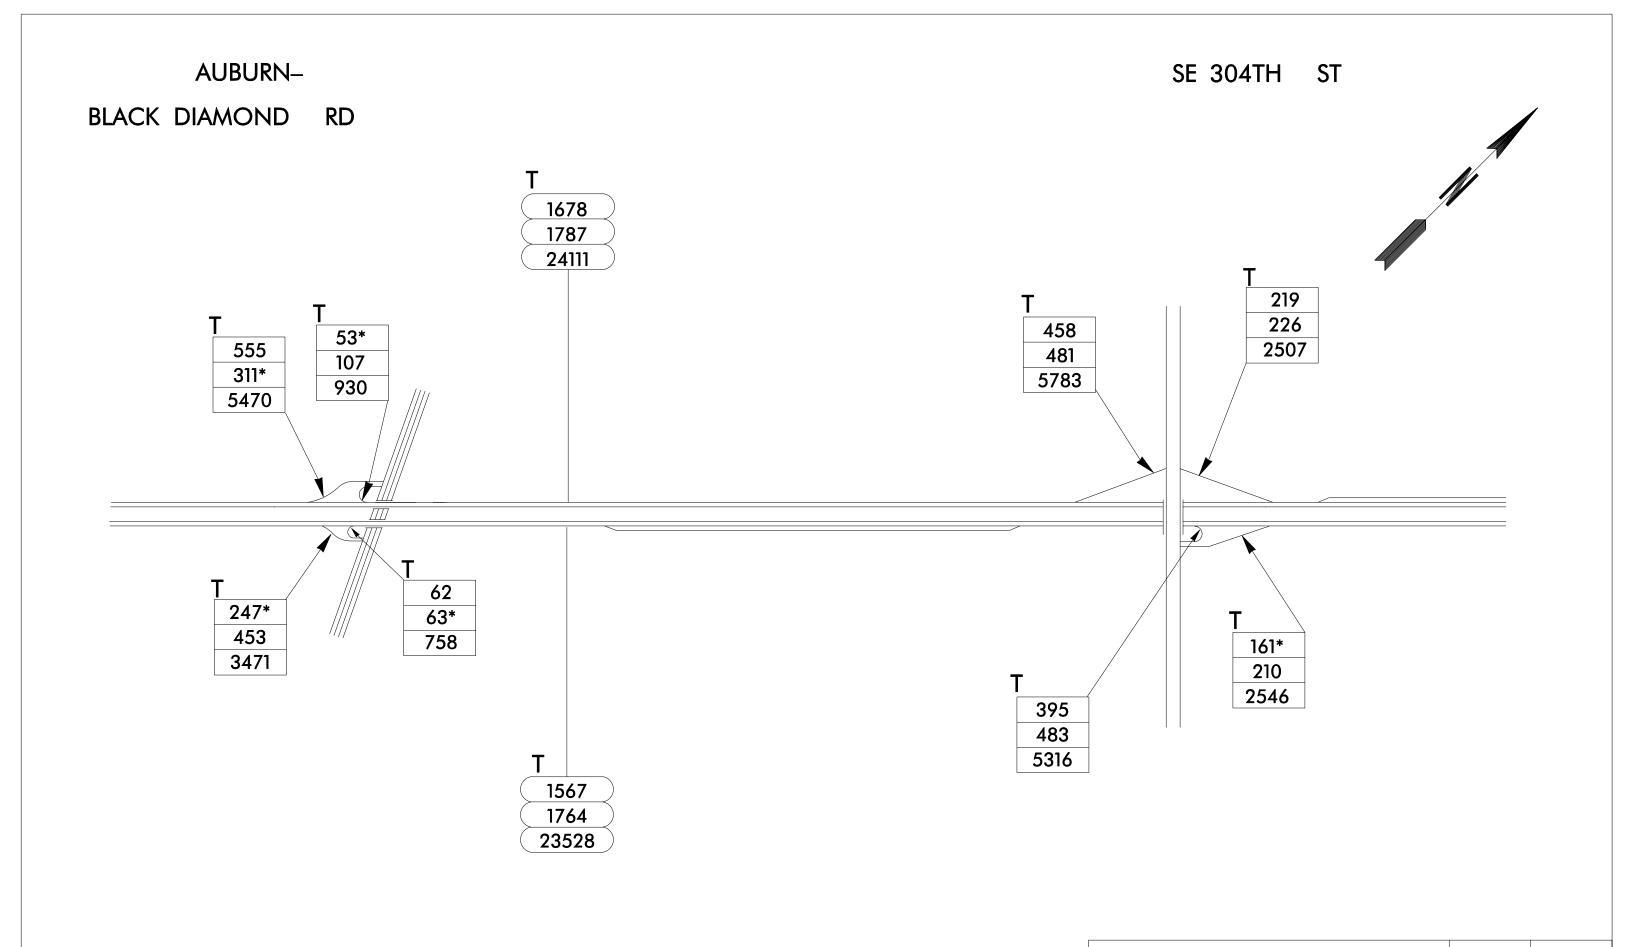


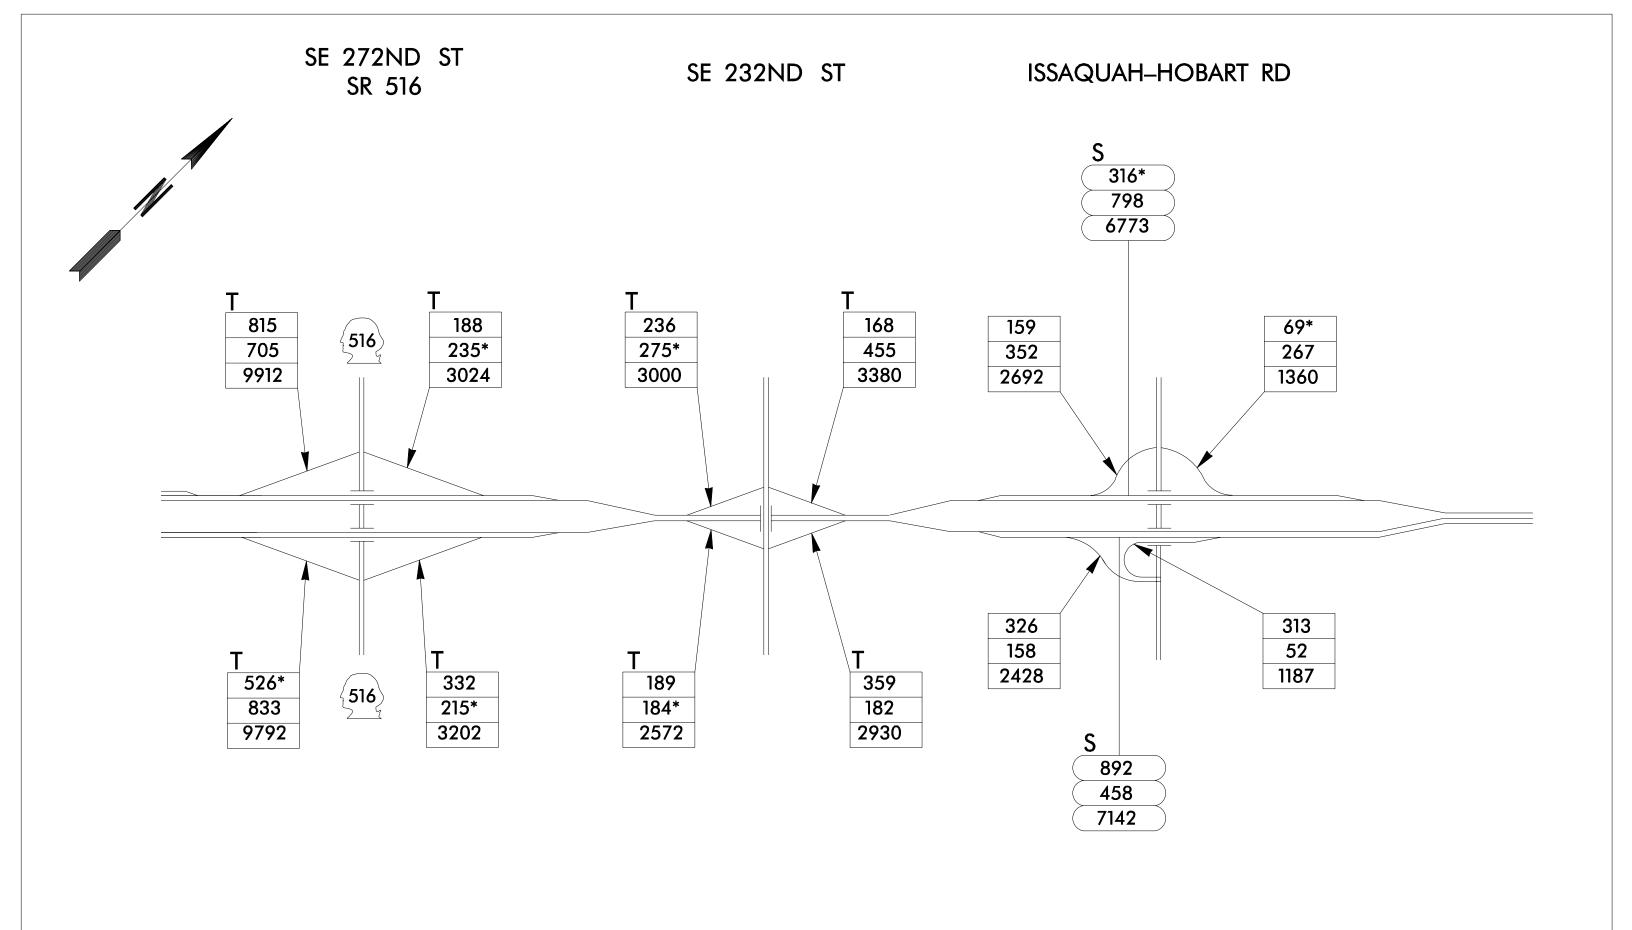


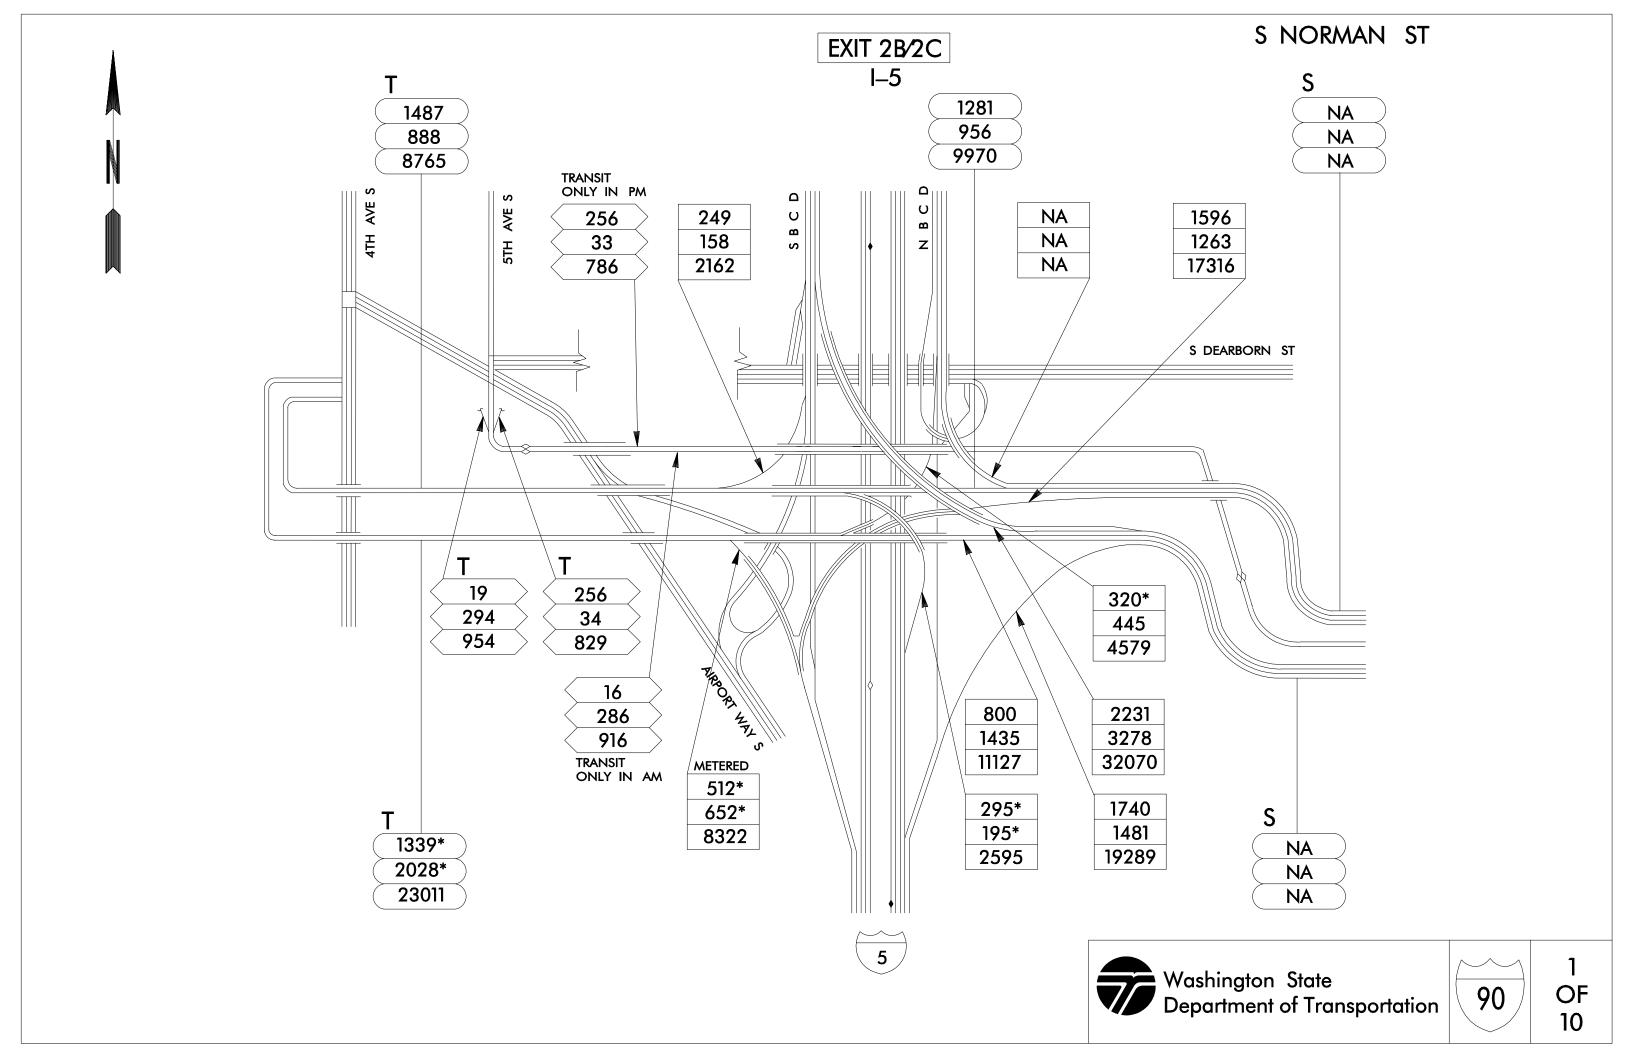


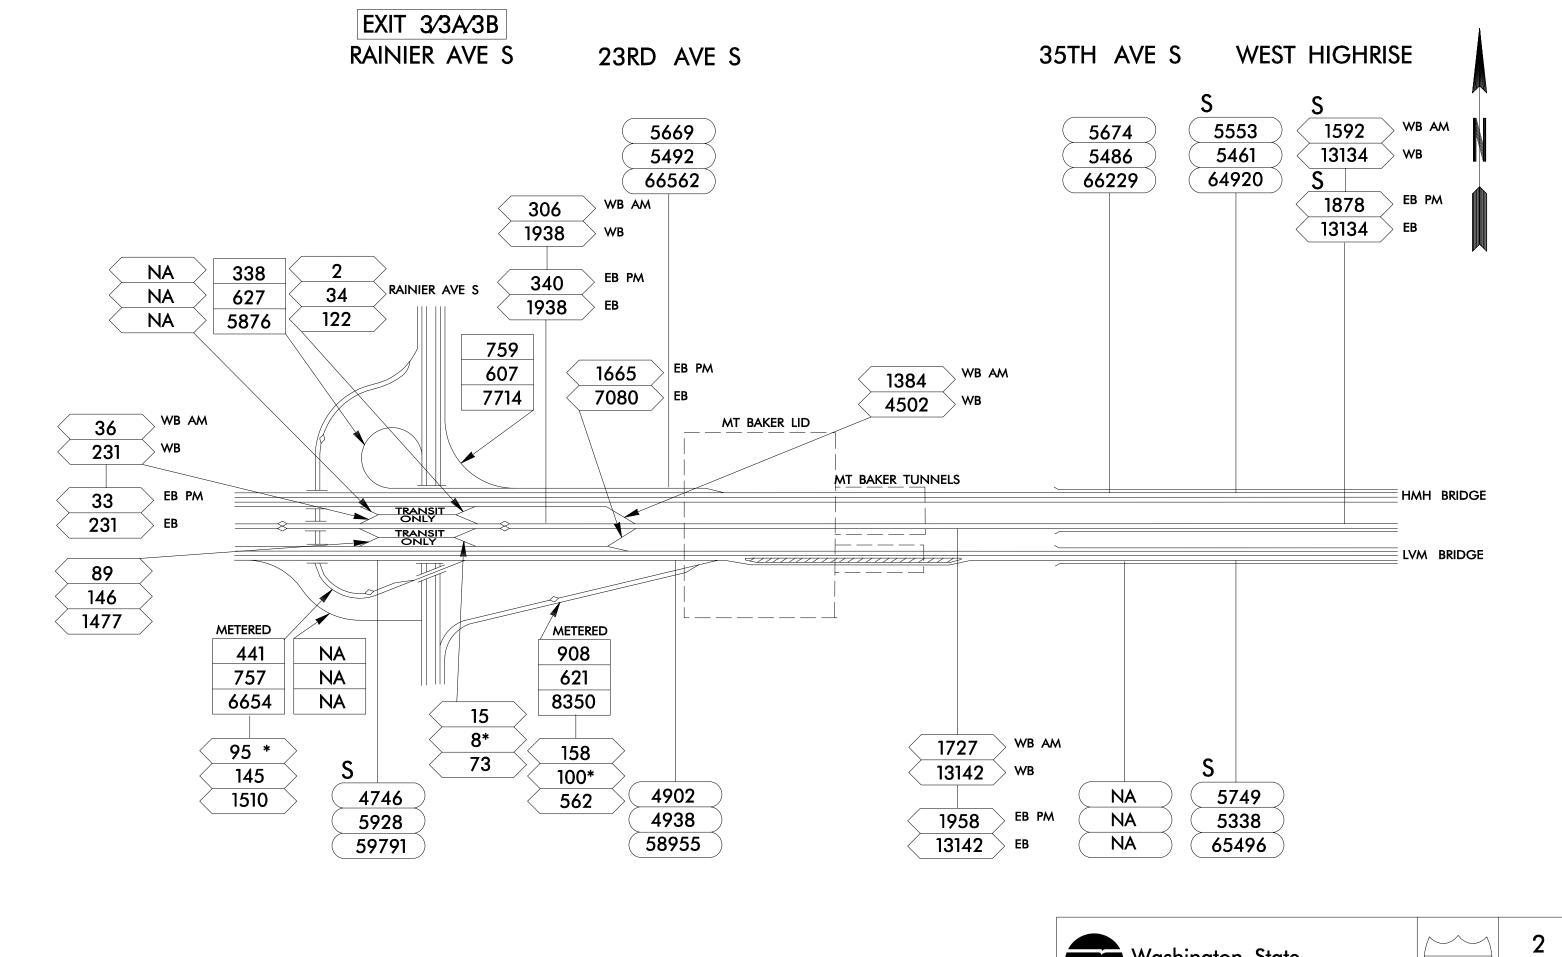


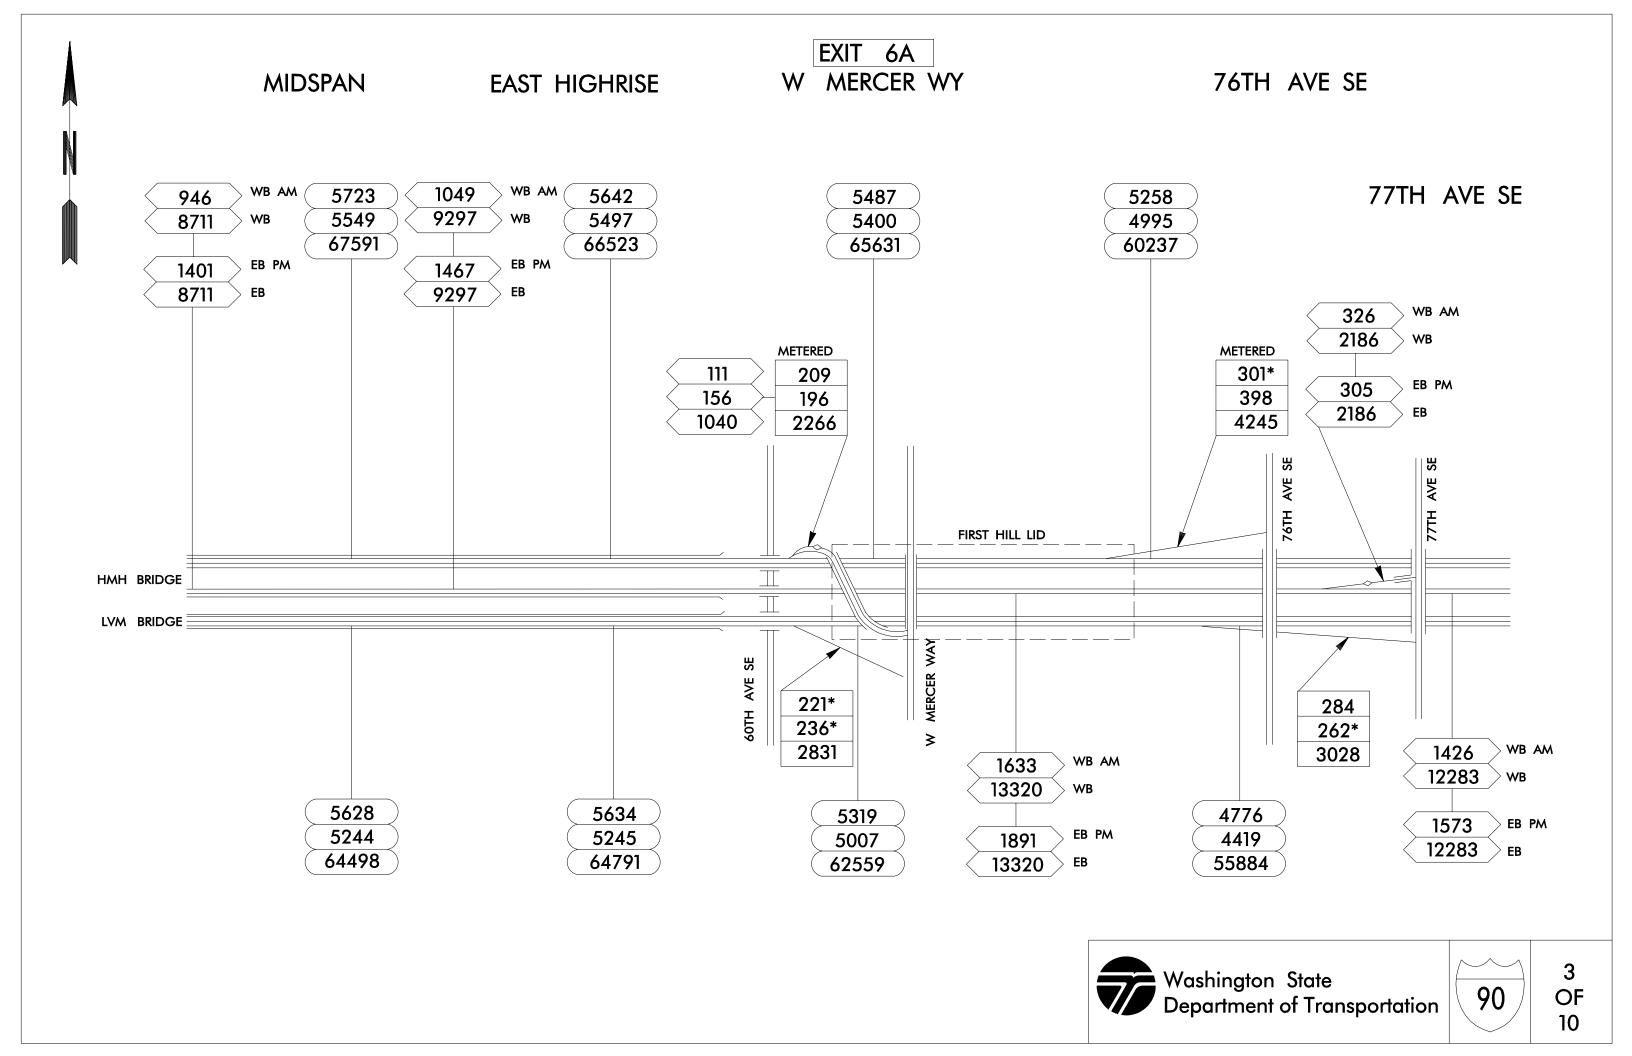

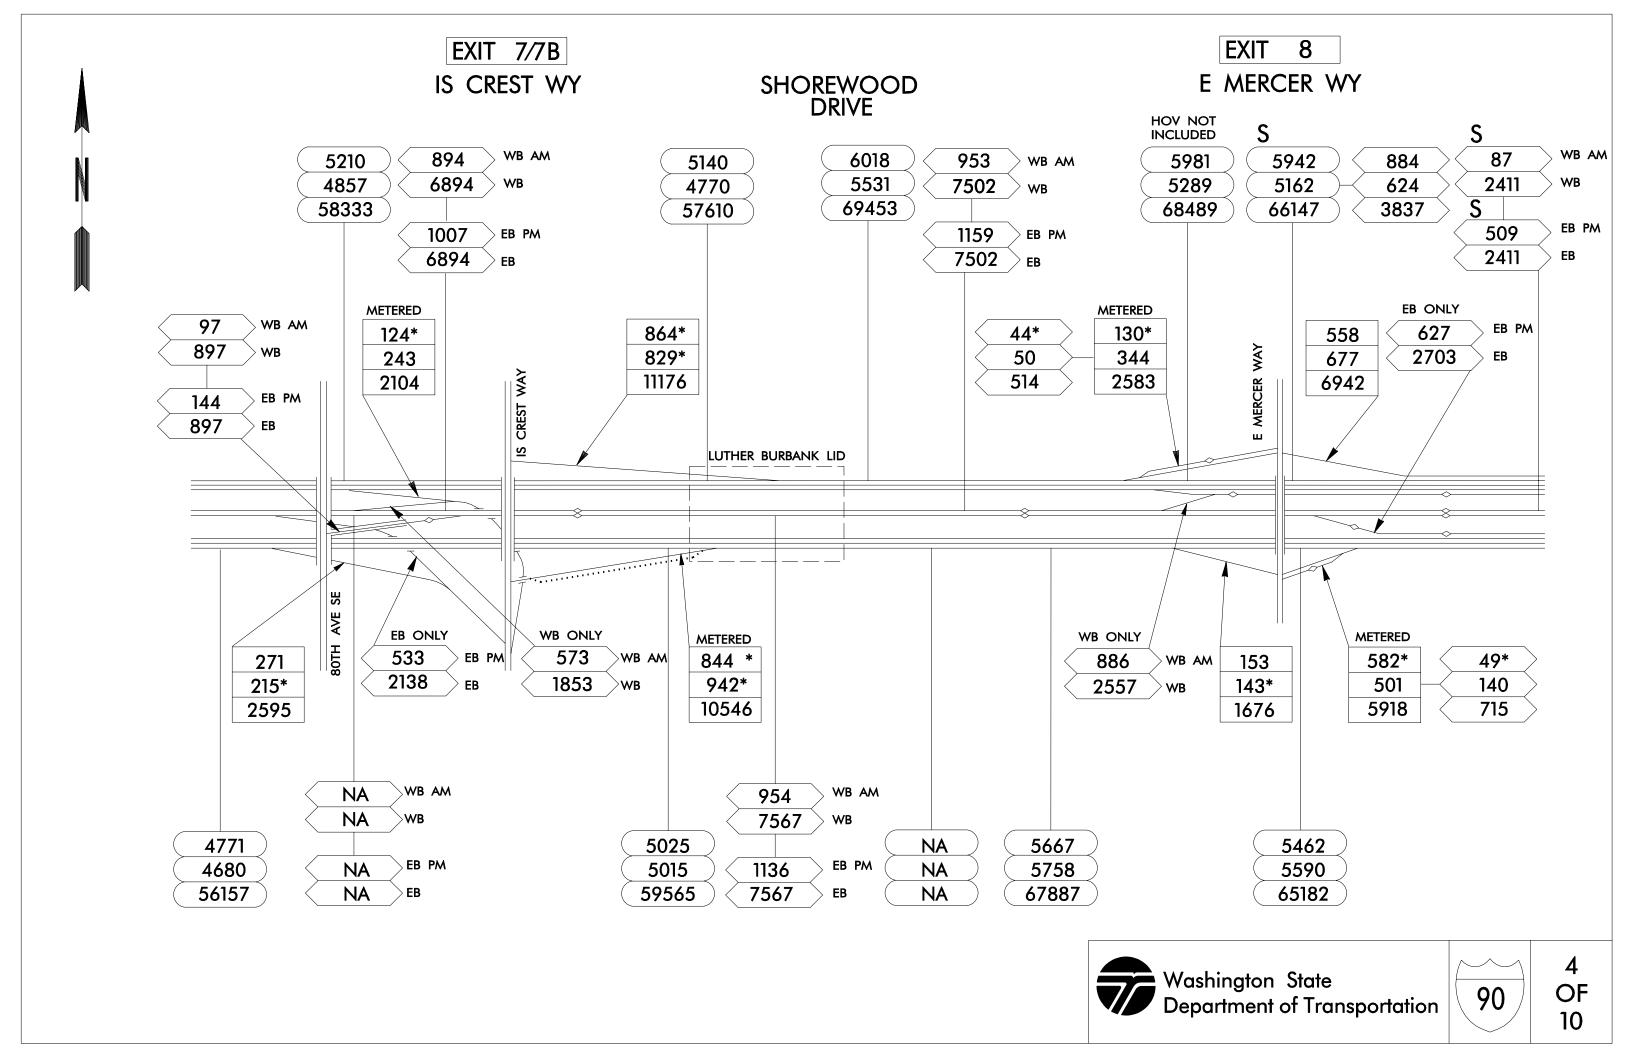


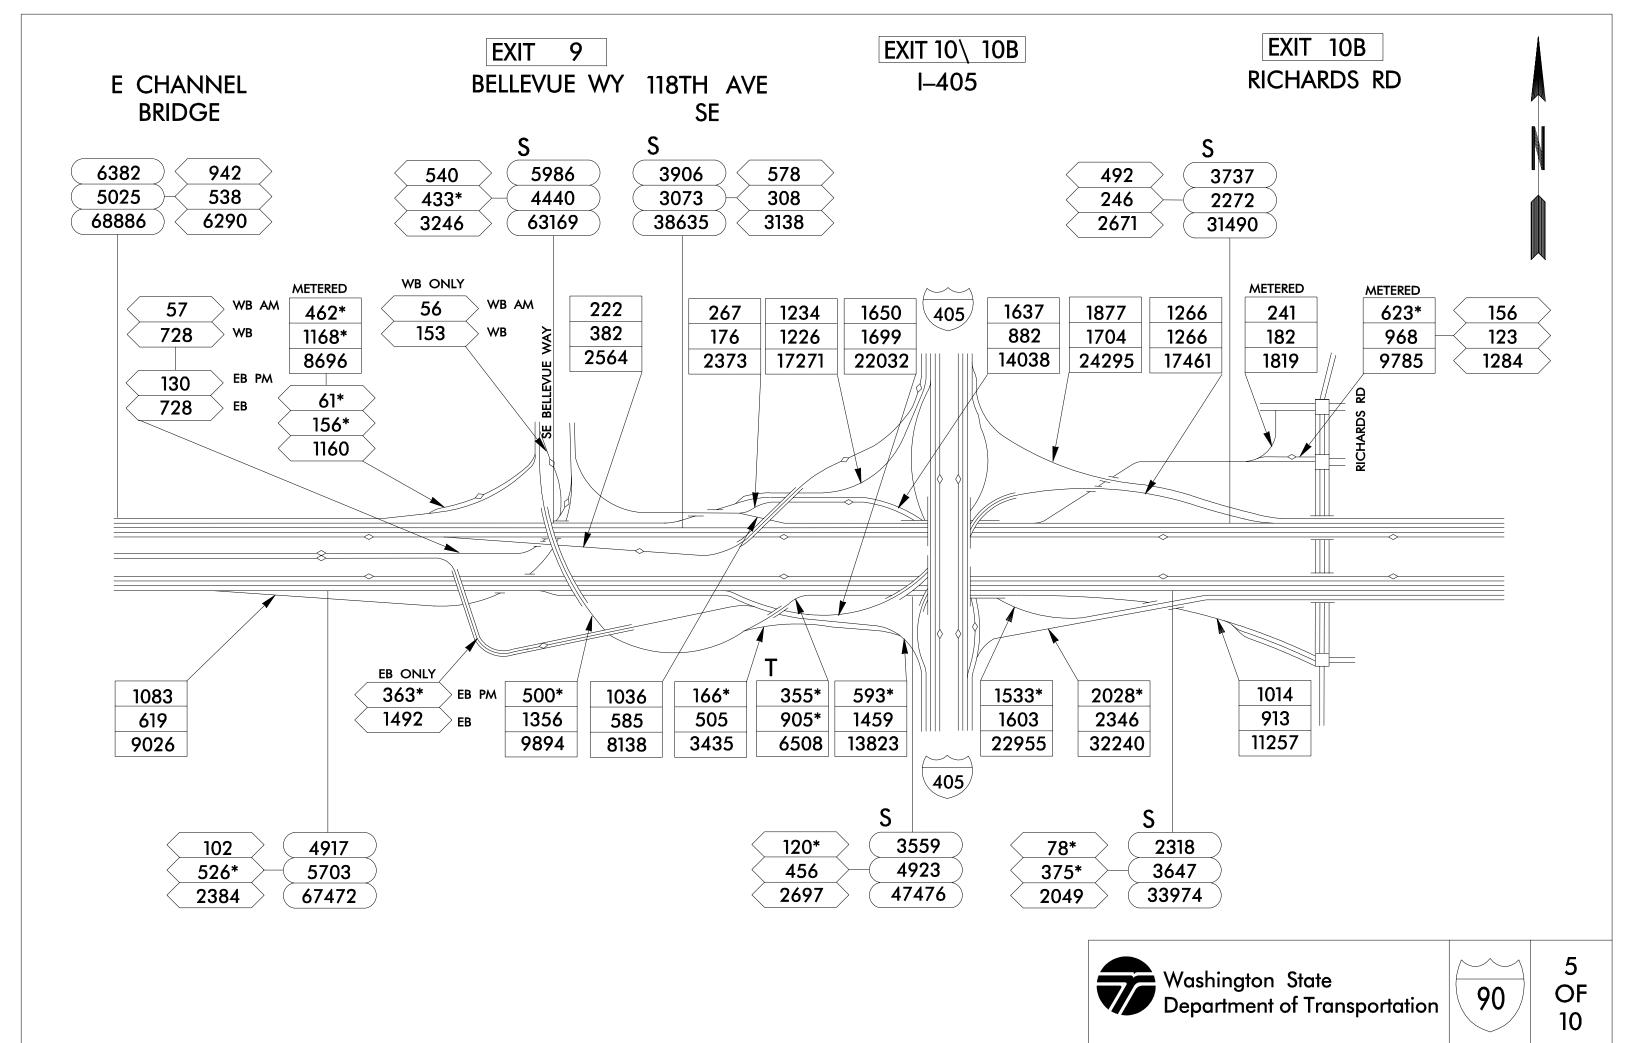


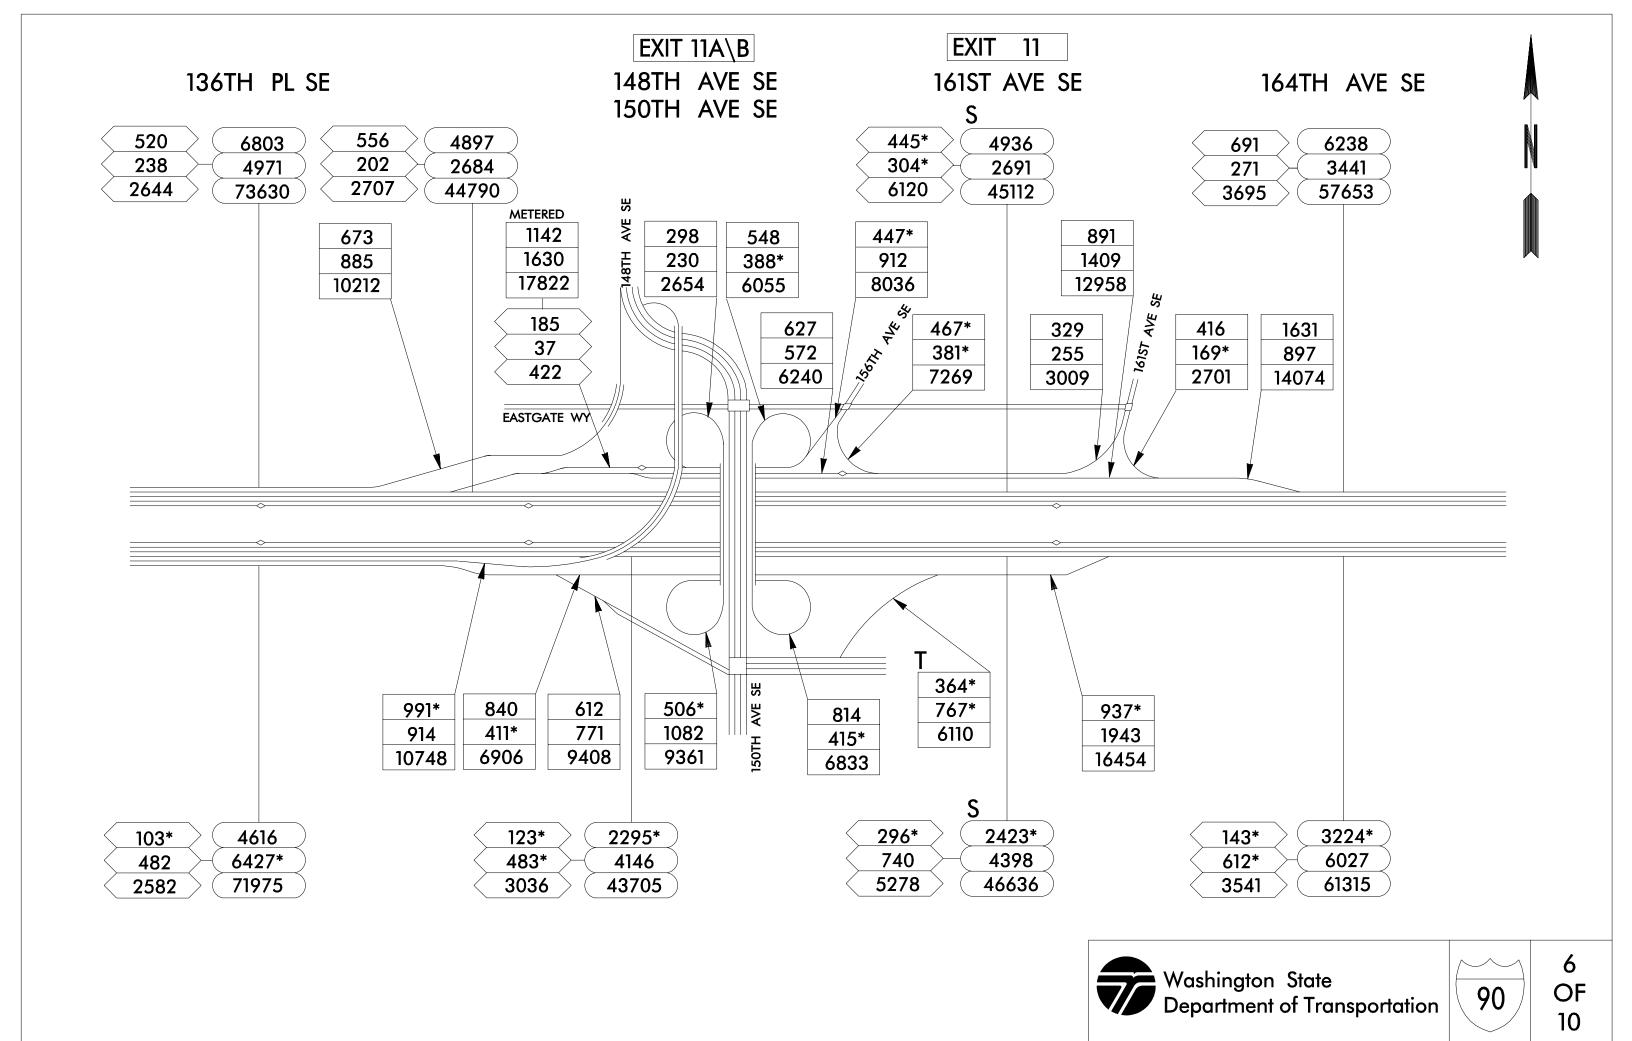


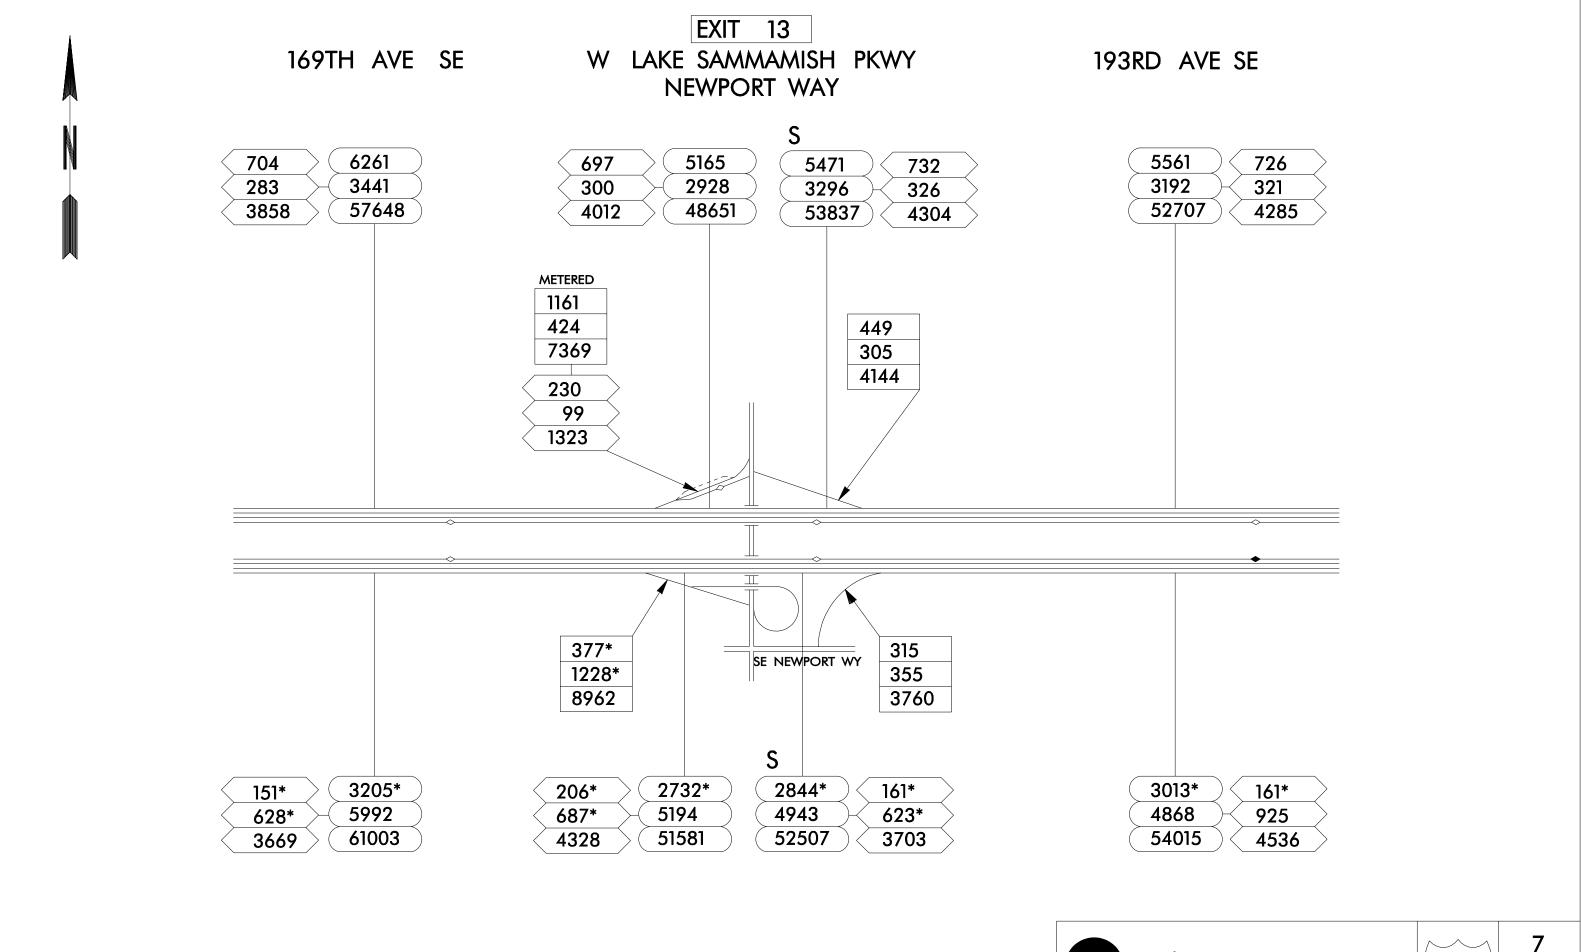



OF

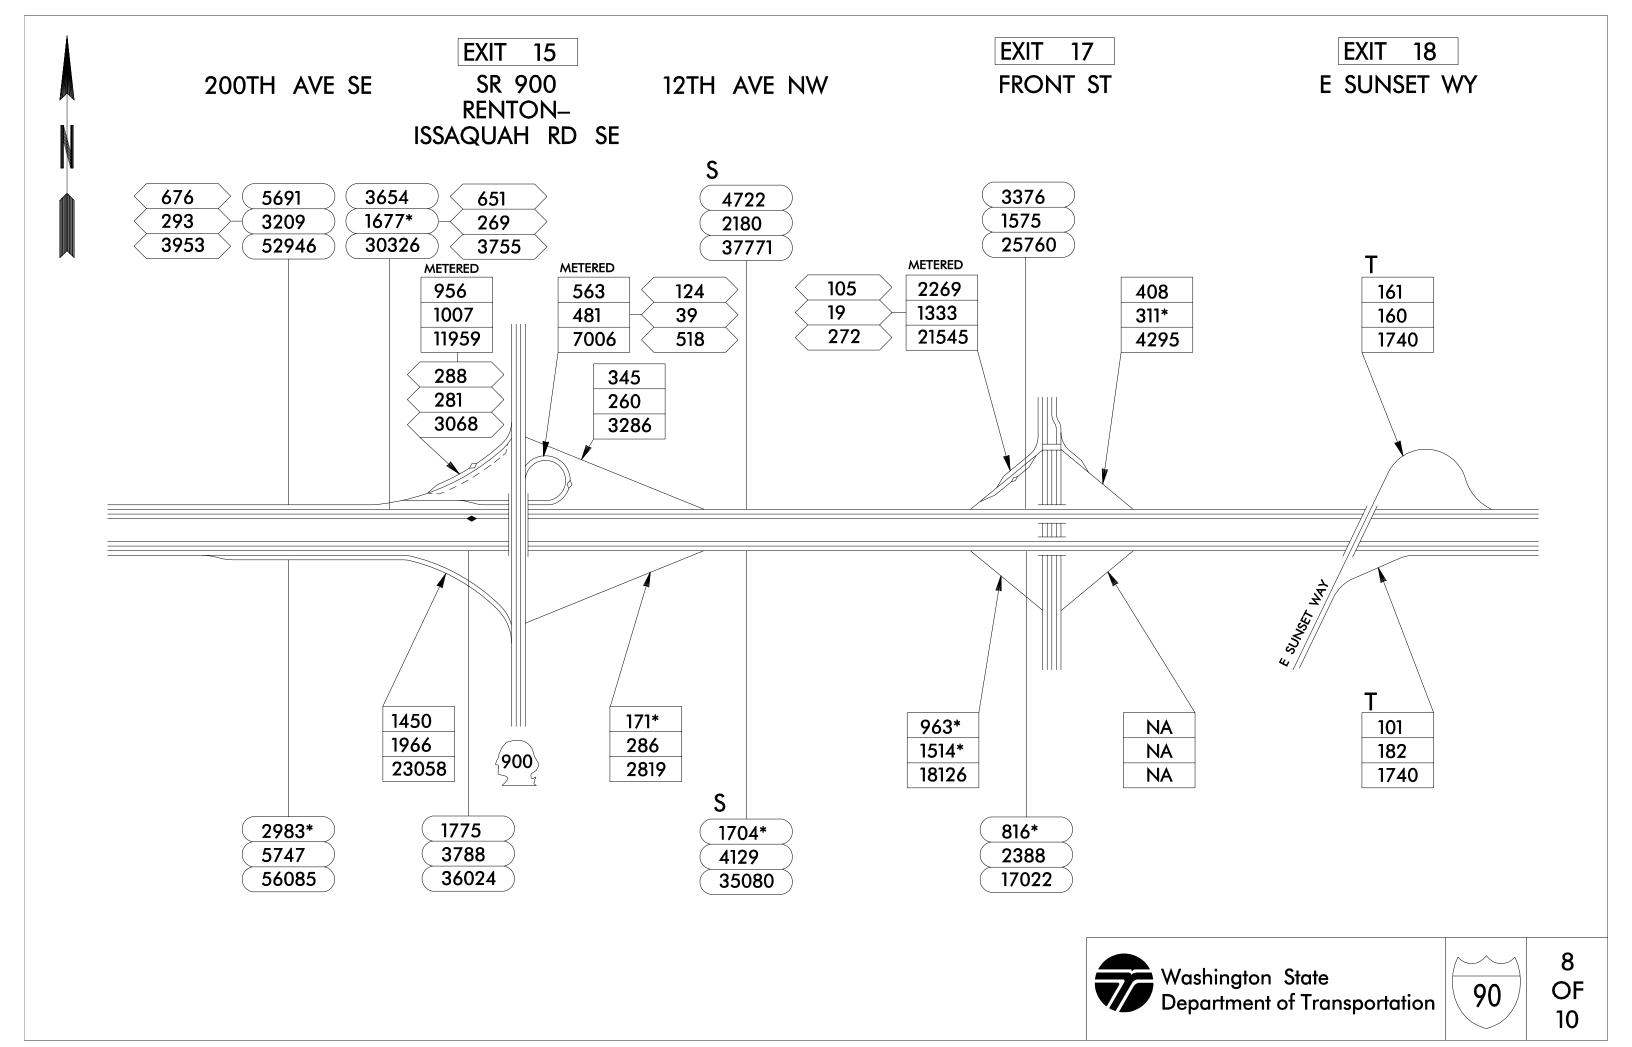


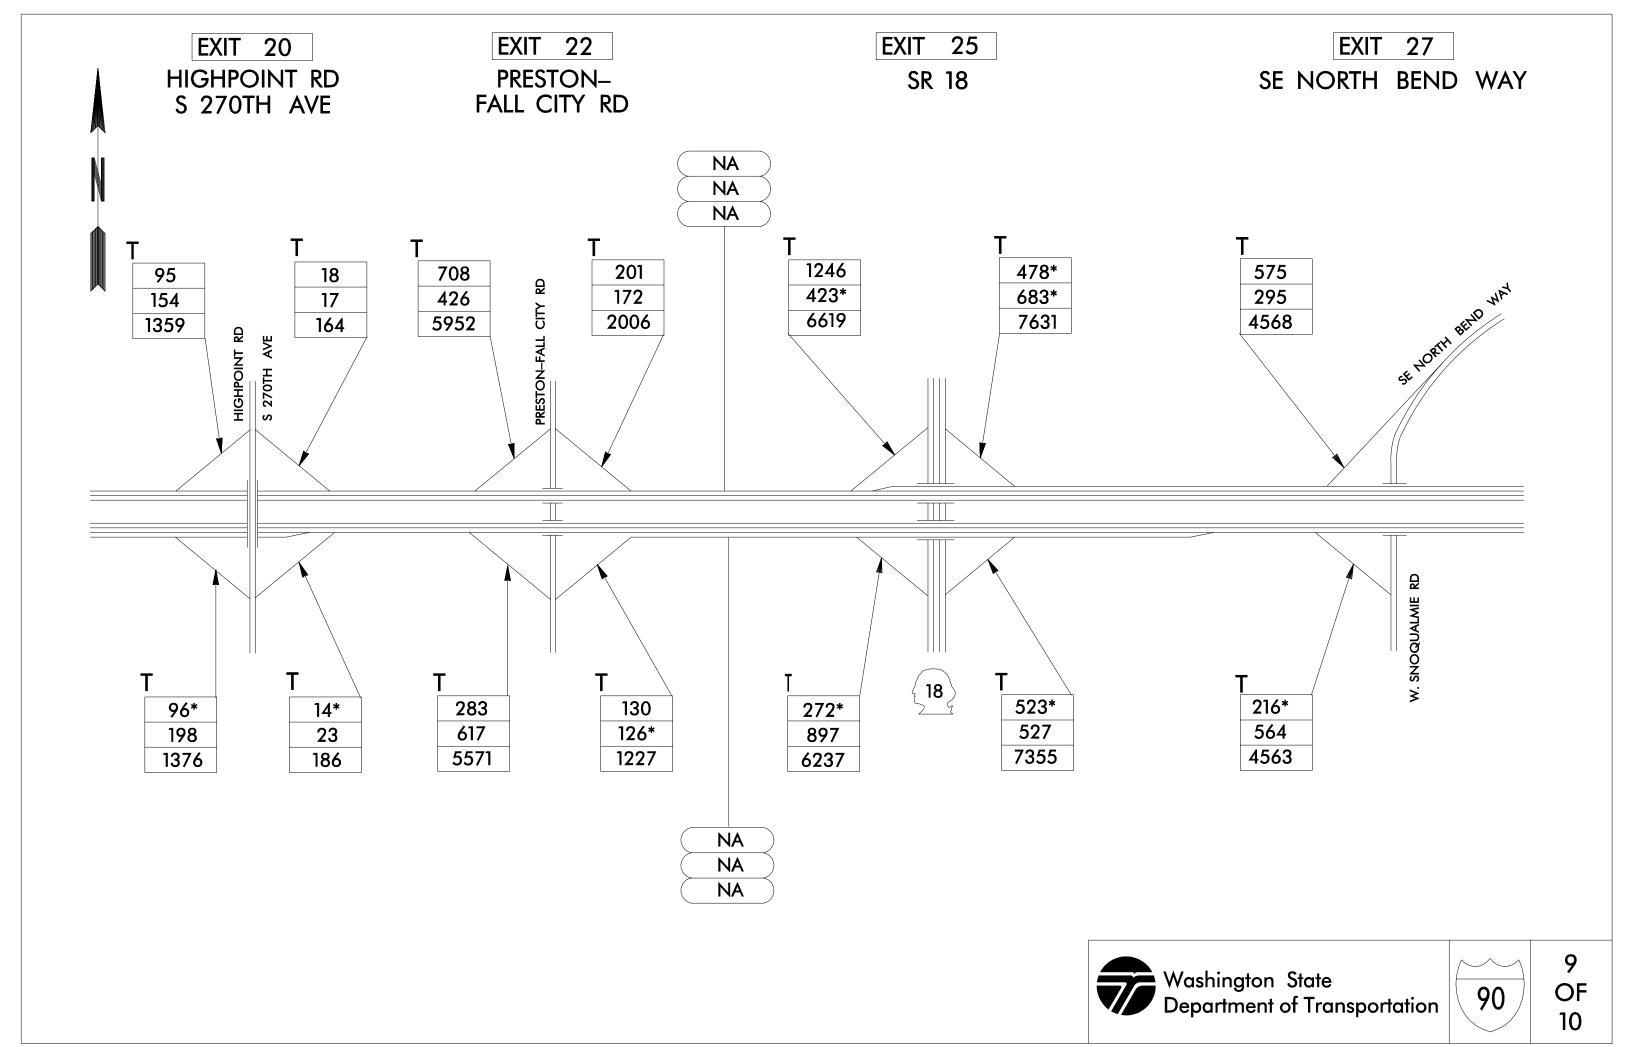


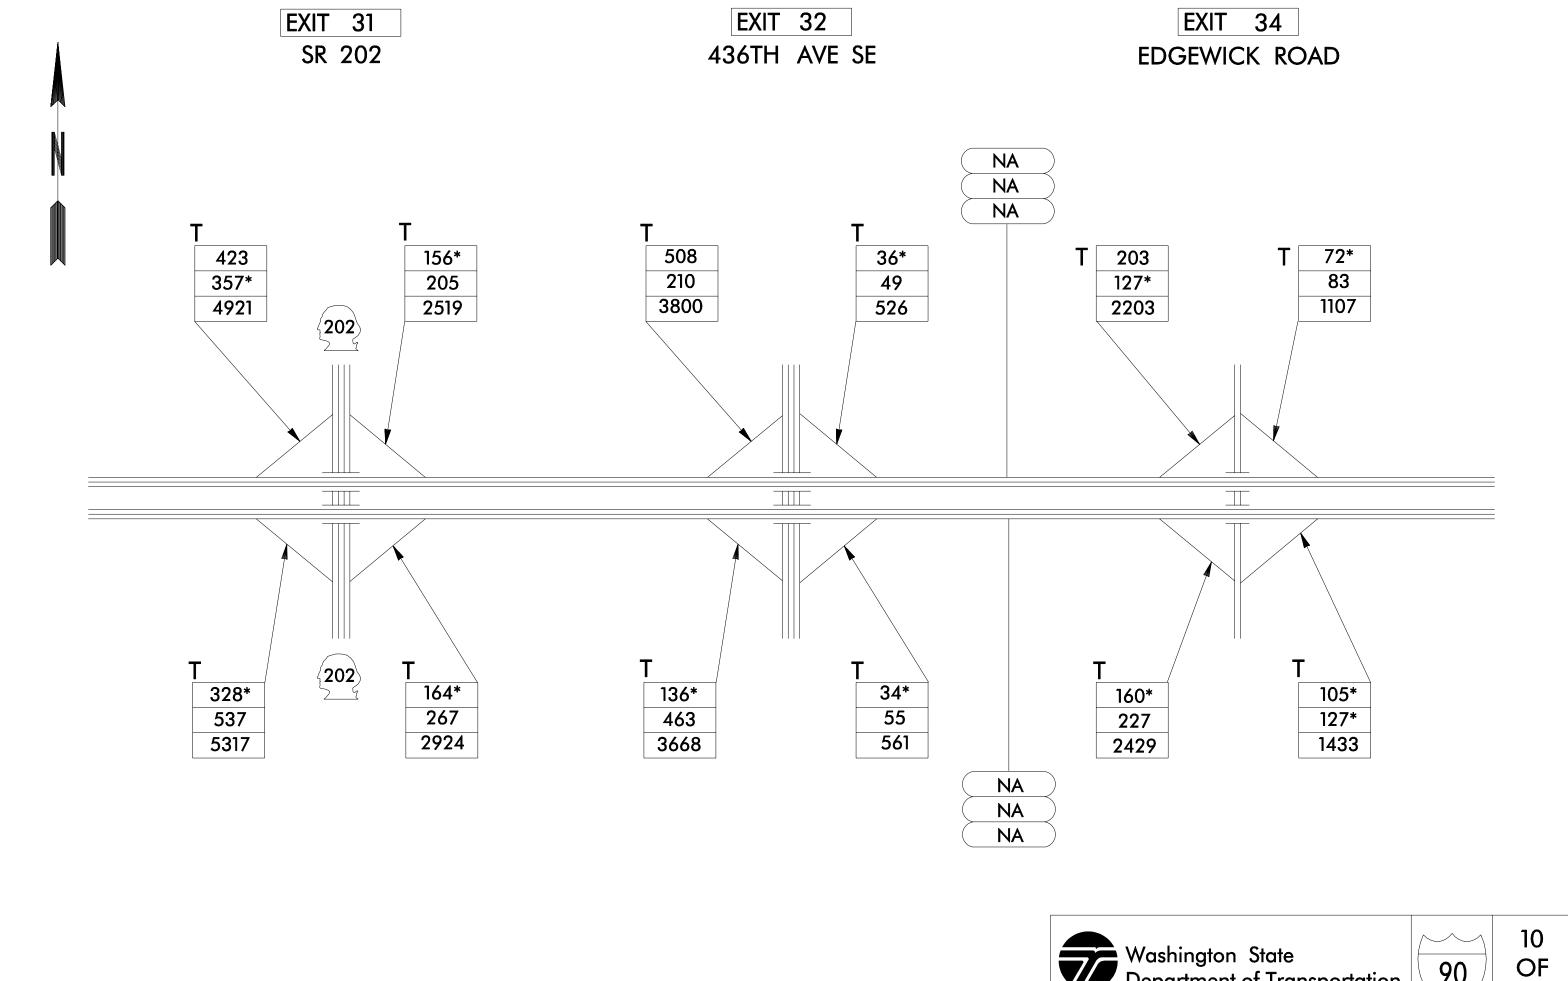


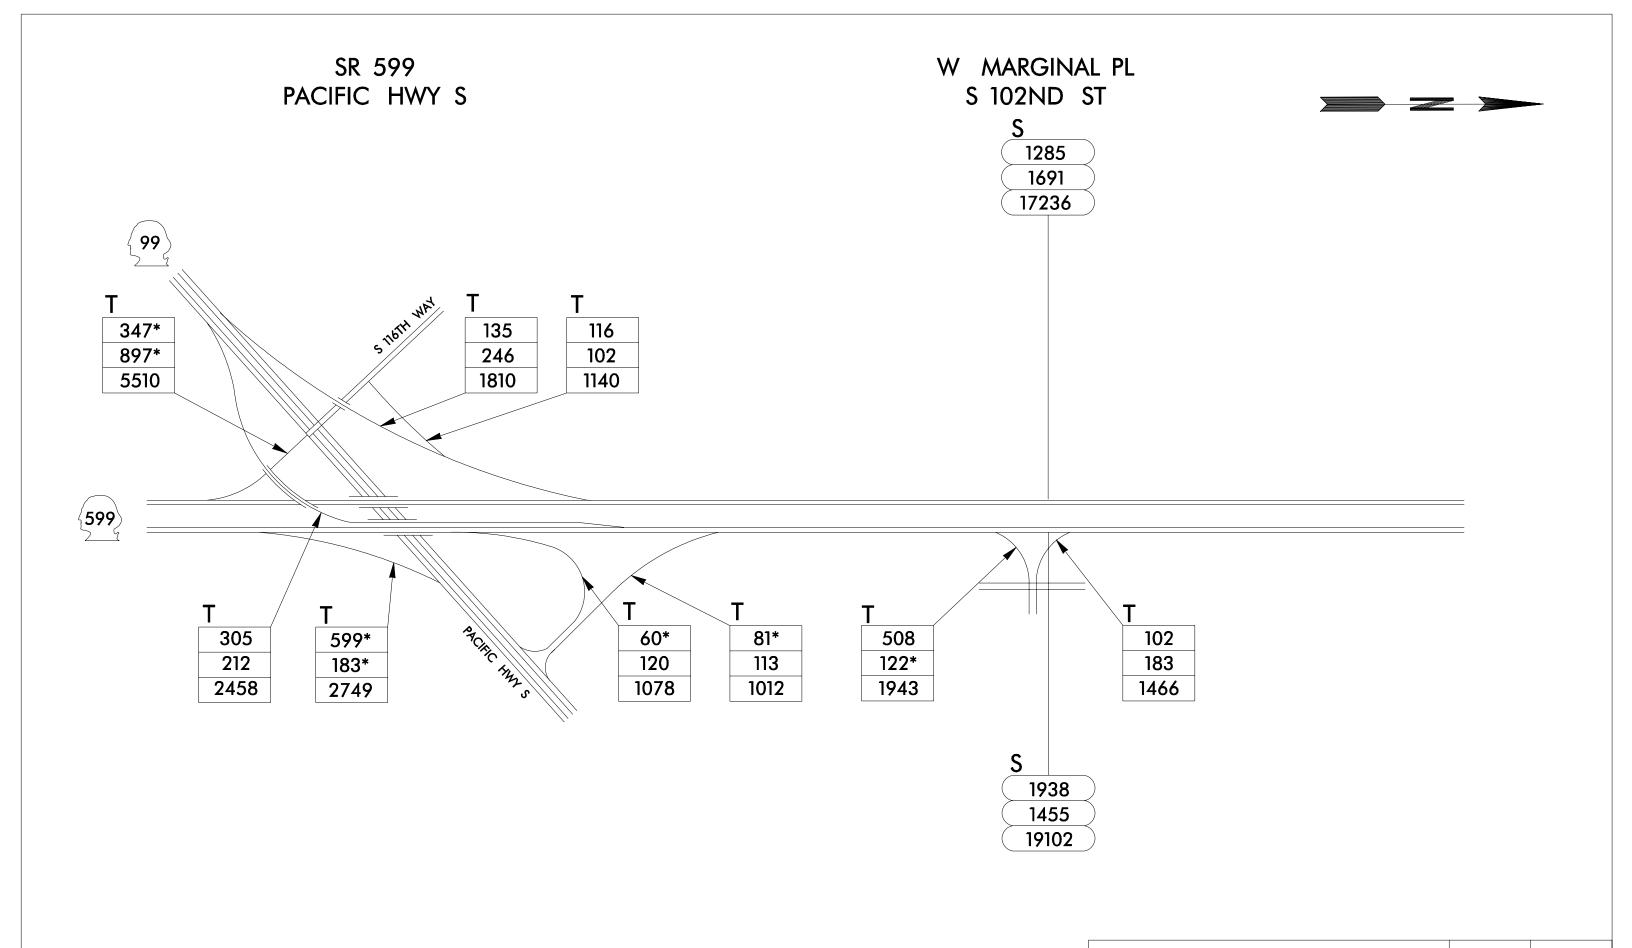


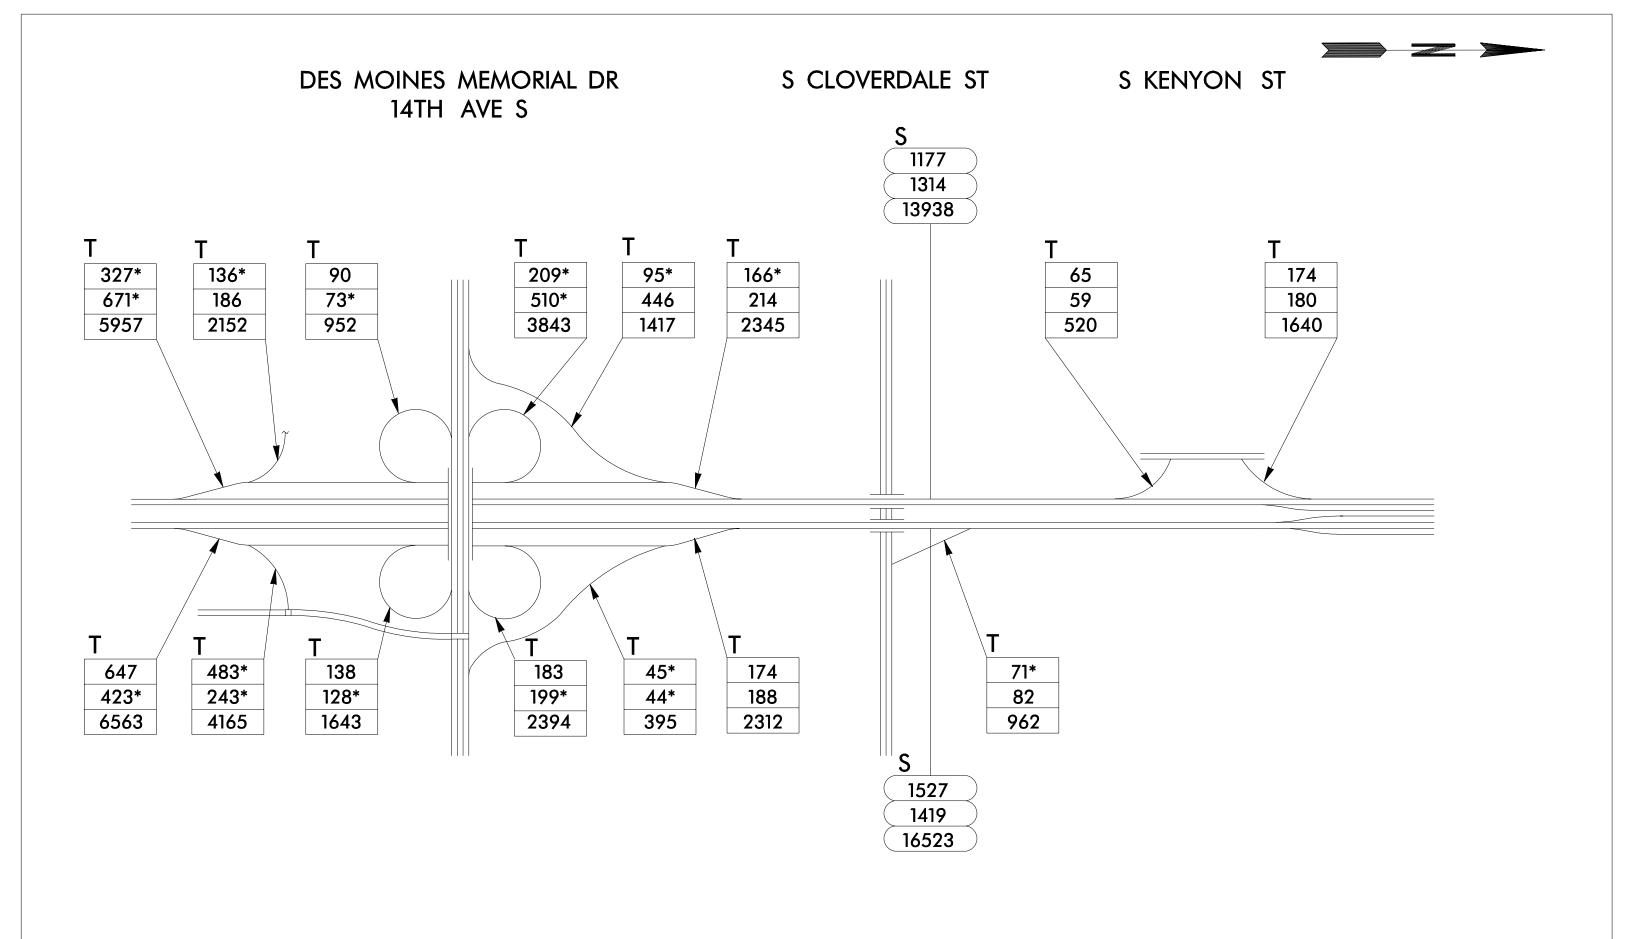

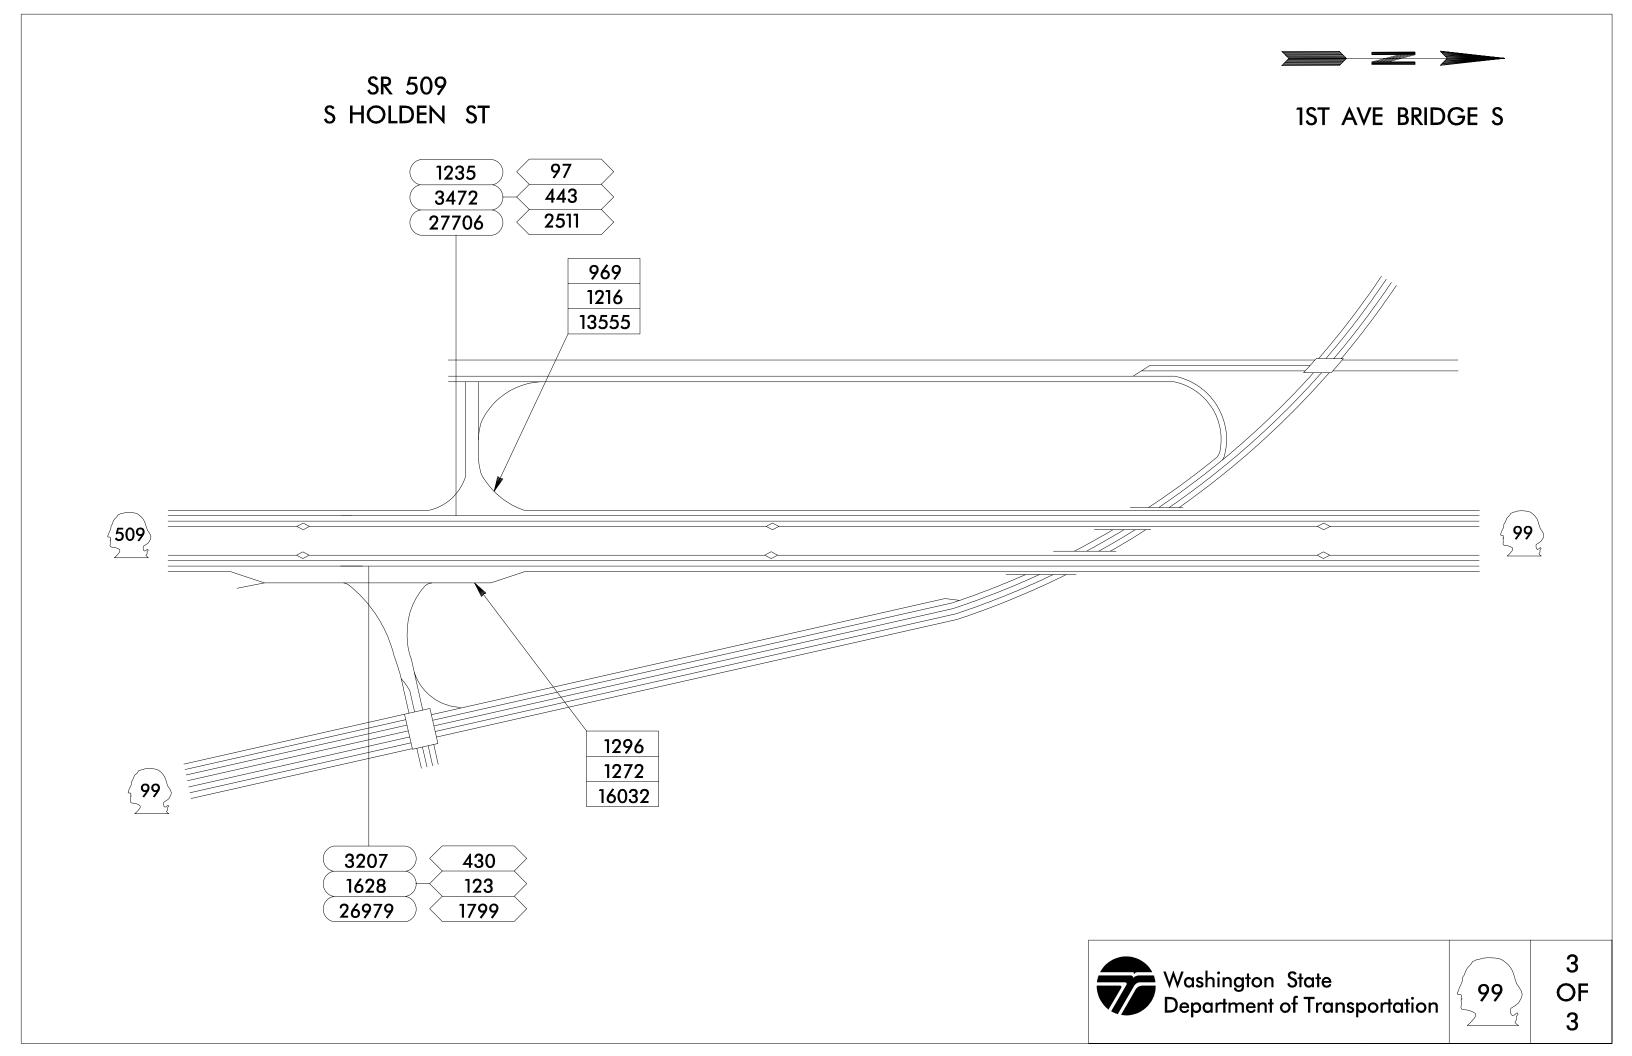


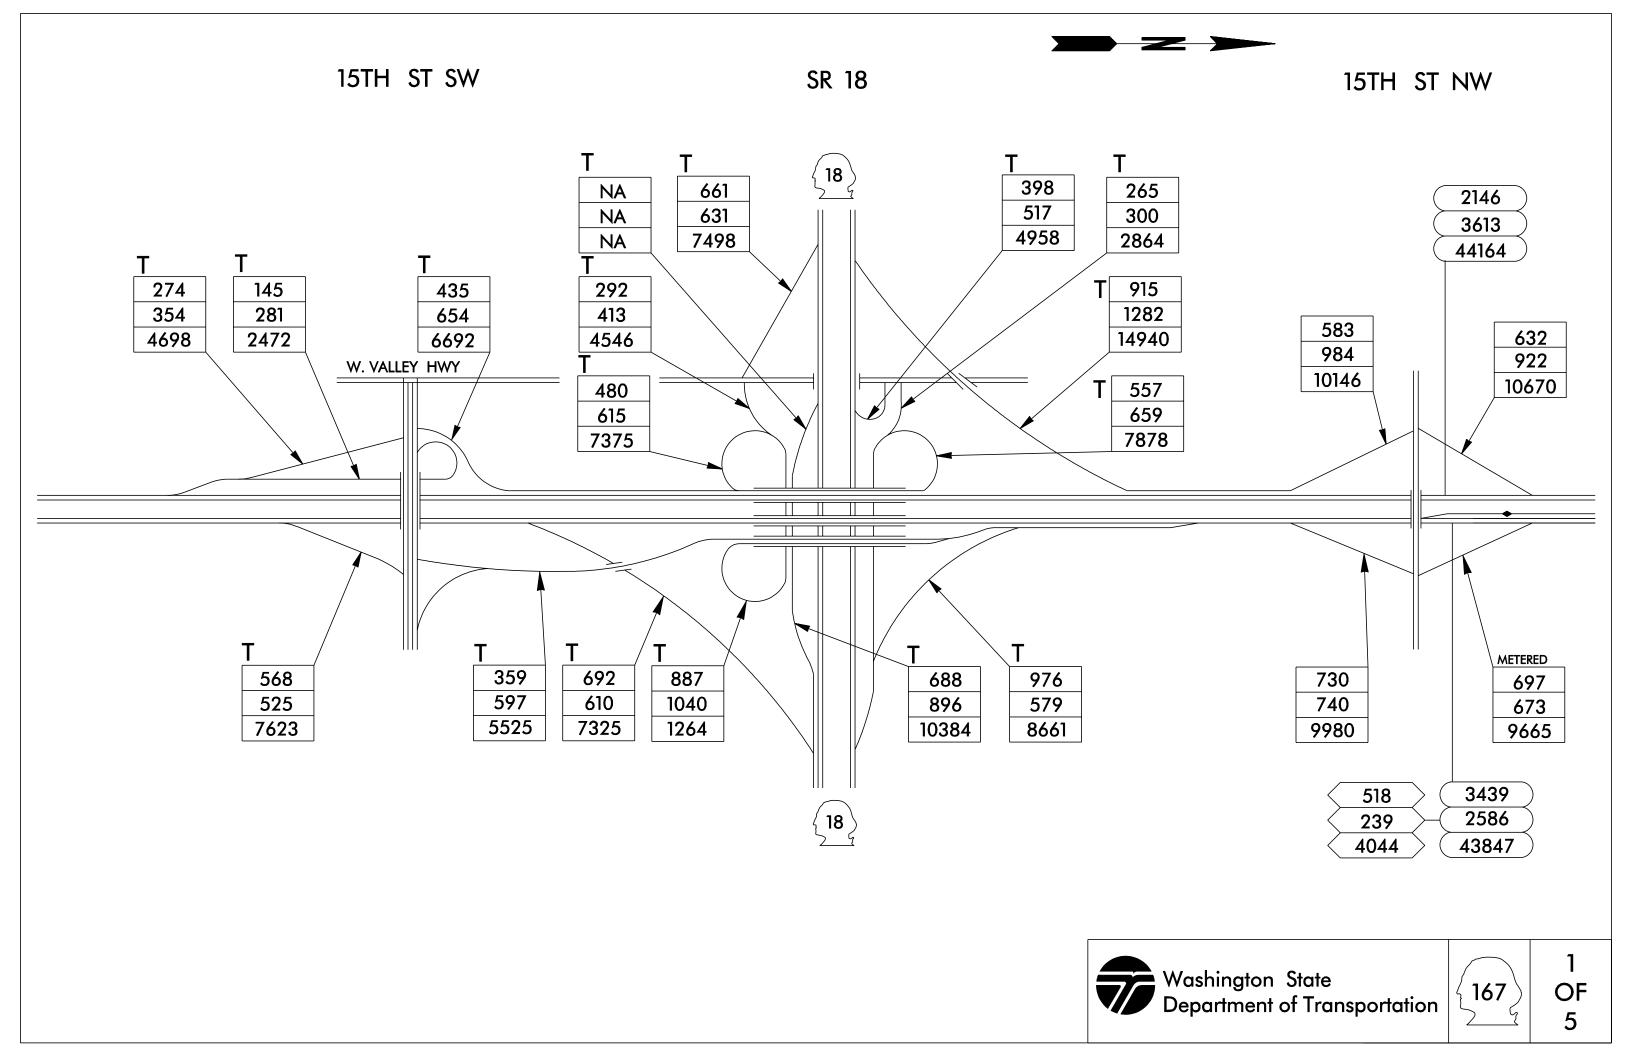


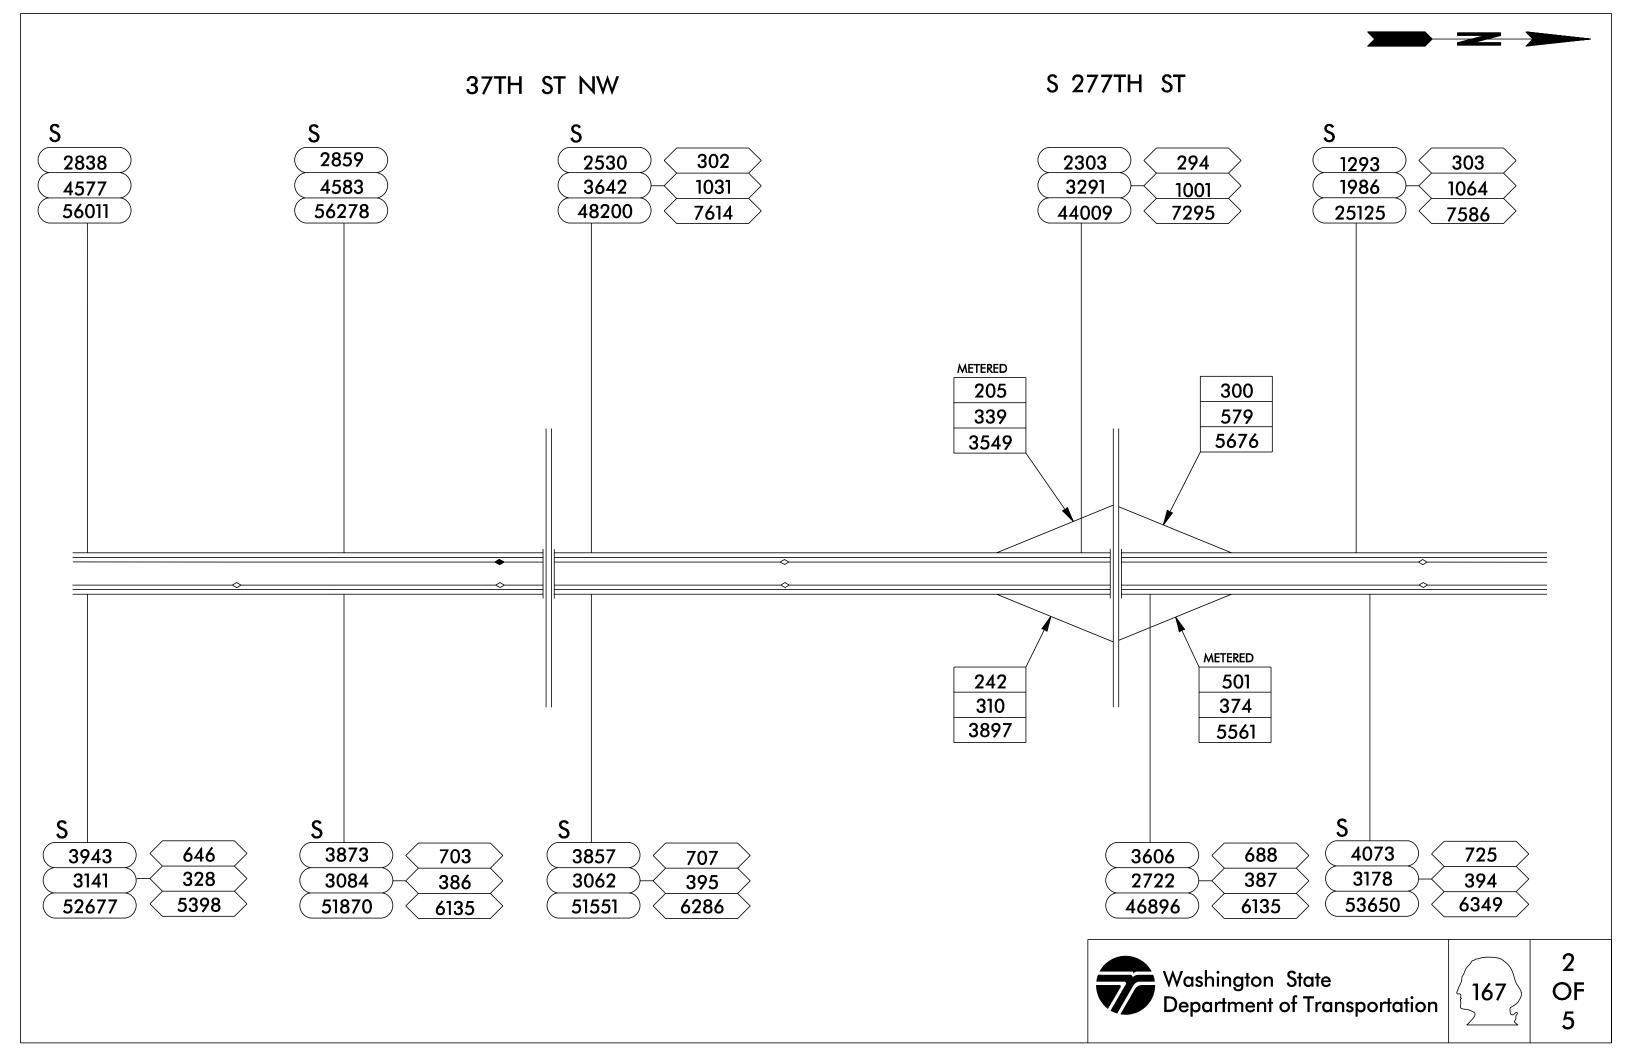


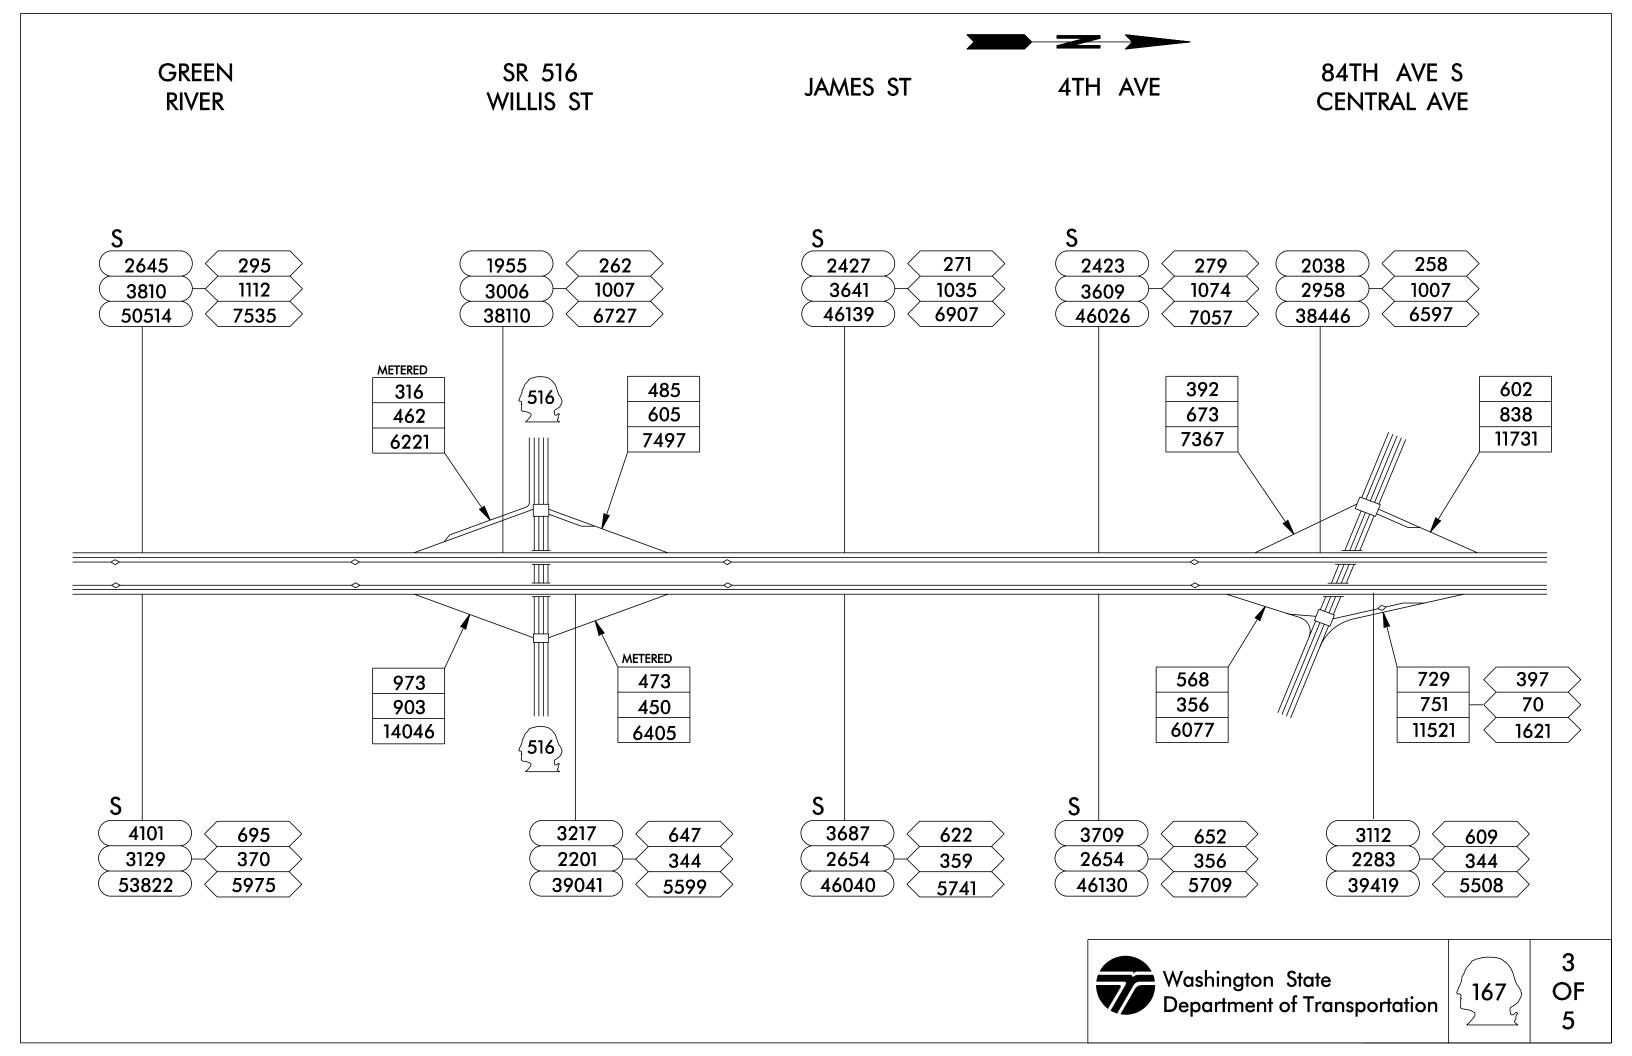


## S 212TH ST S **METERED METERED** S S S OF

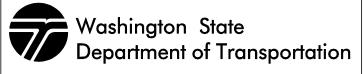

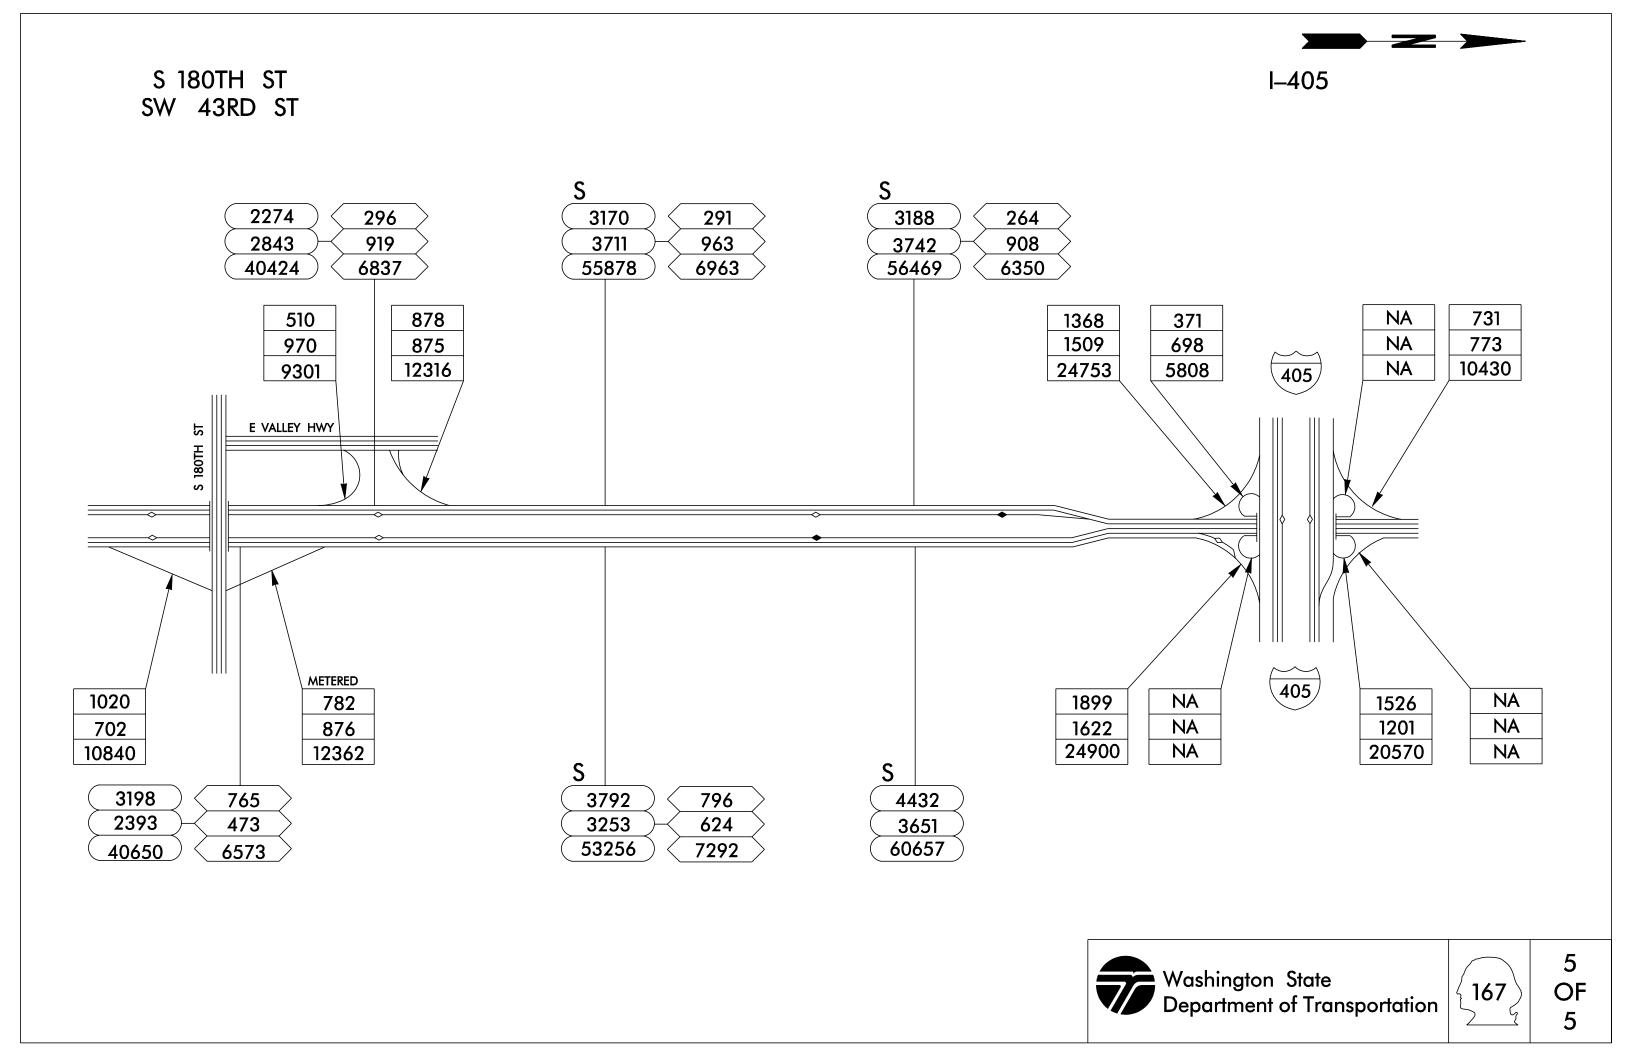

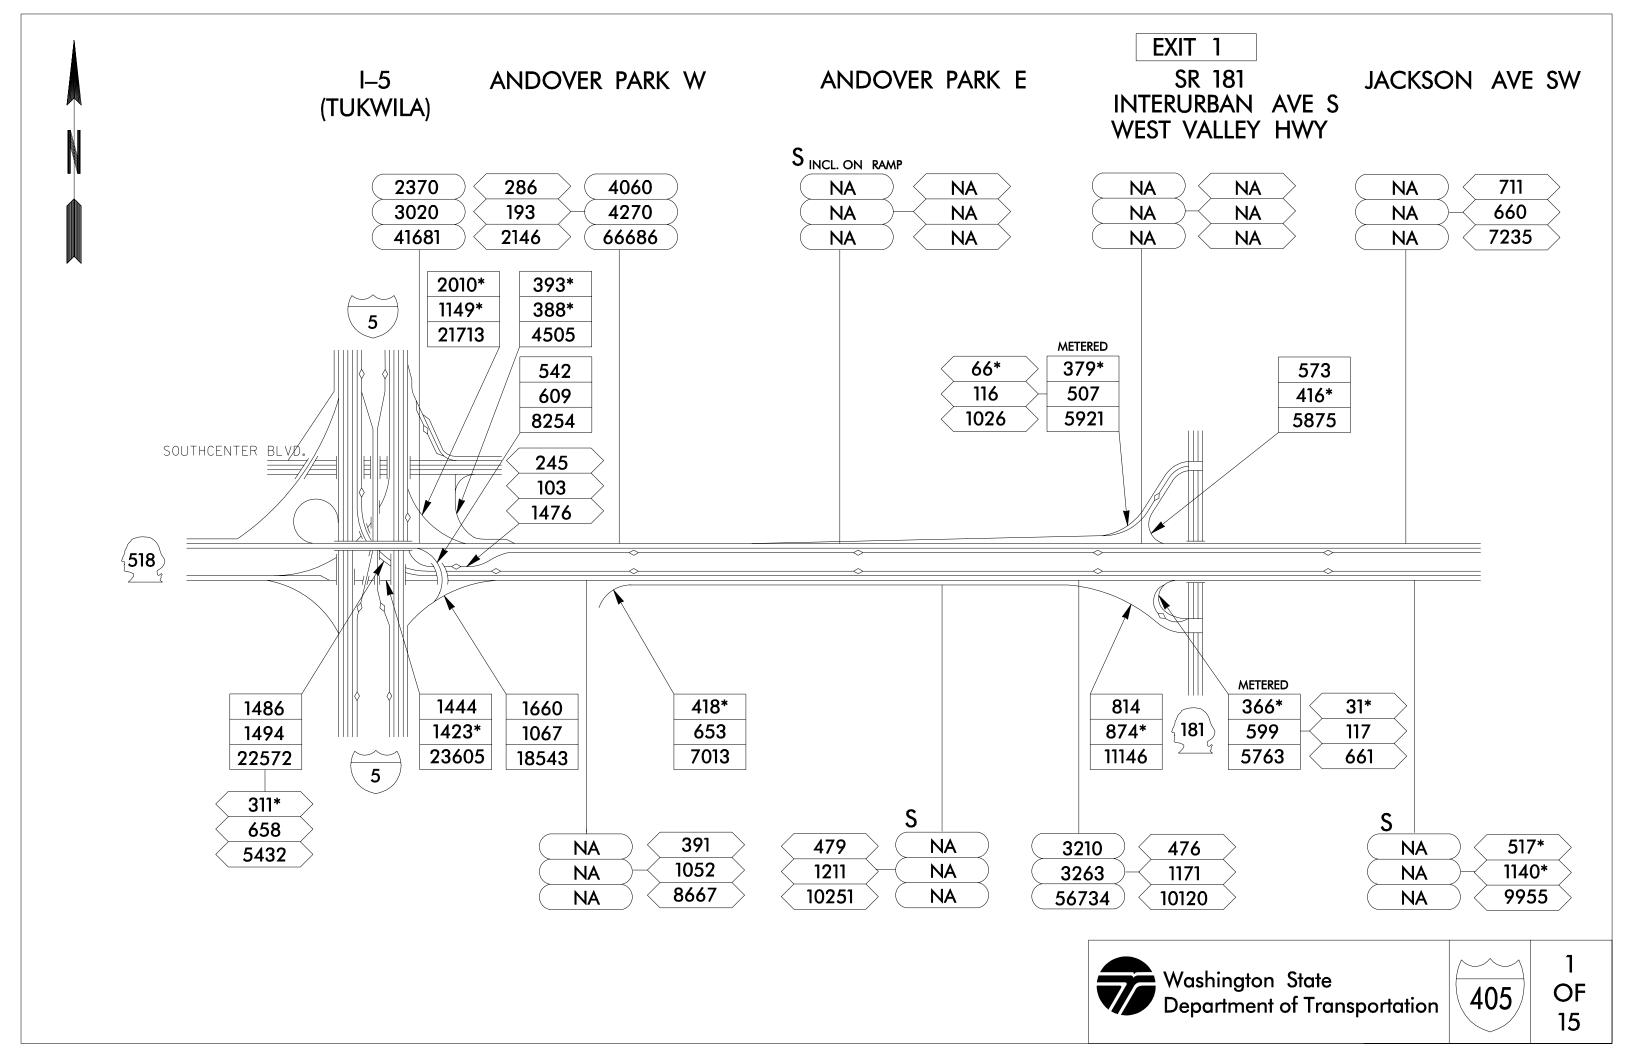

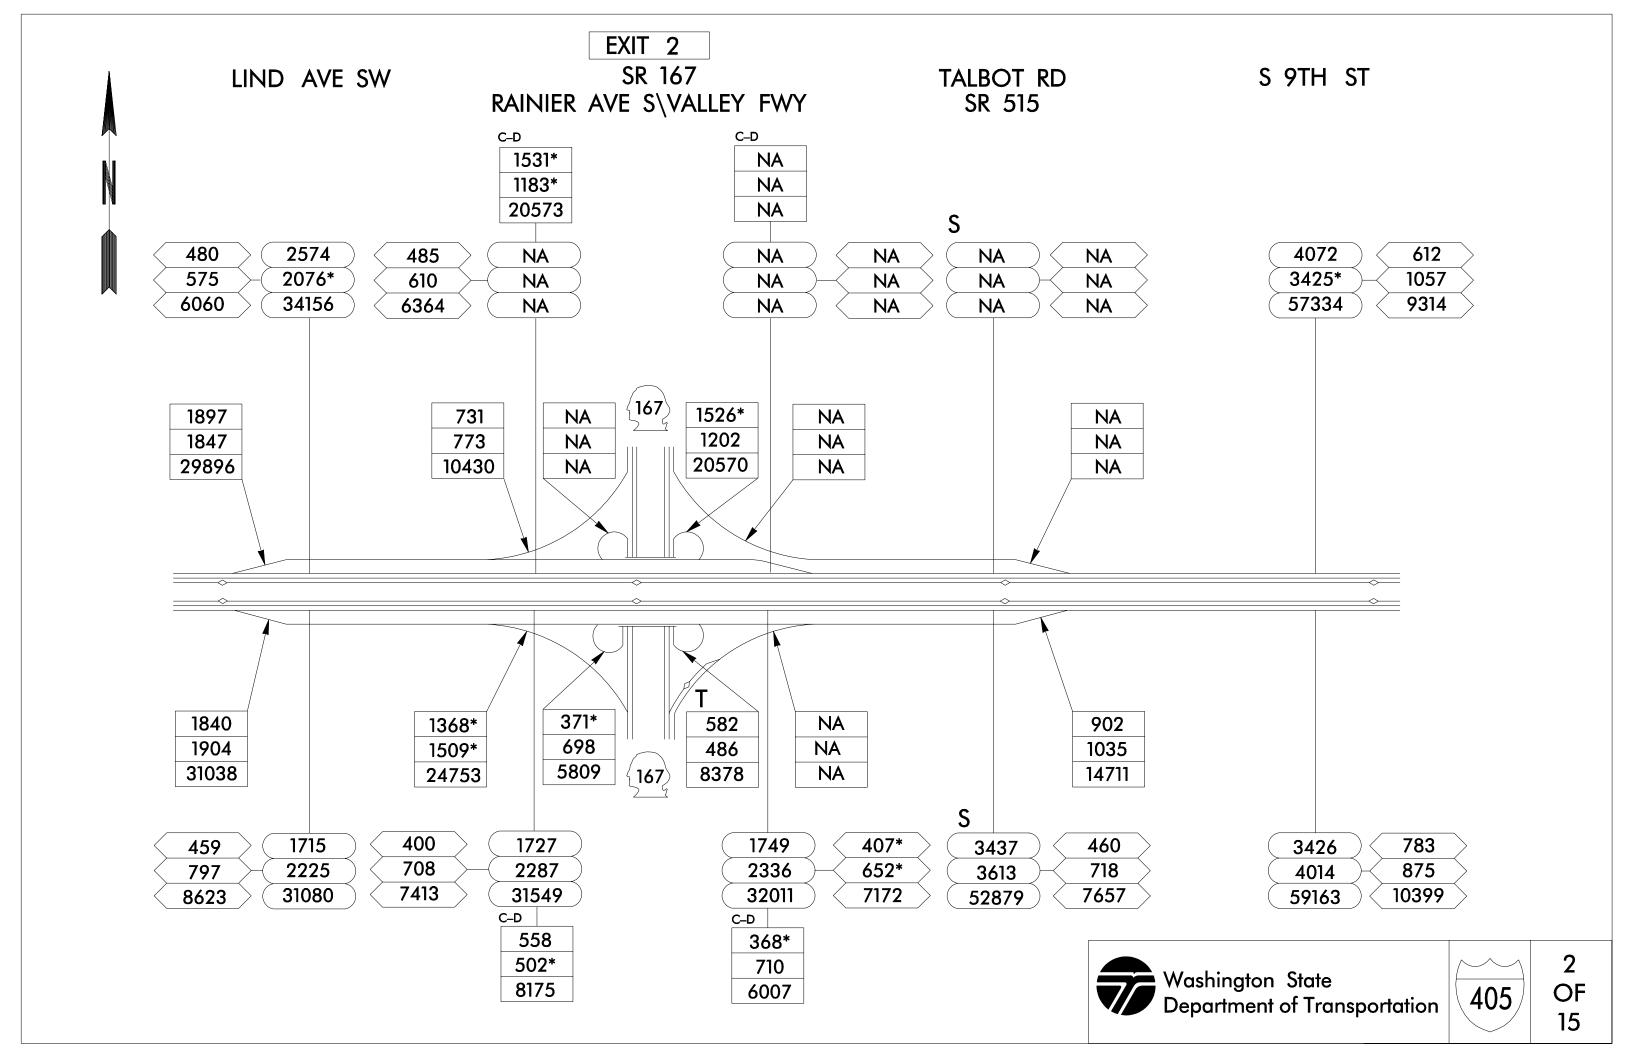


EXIT 4

SR 169

CEDAR AVE S MAPLE VALLEY RD

SR 900 SUNSET BLVD SR 900 NE PARK DR



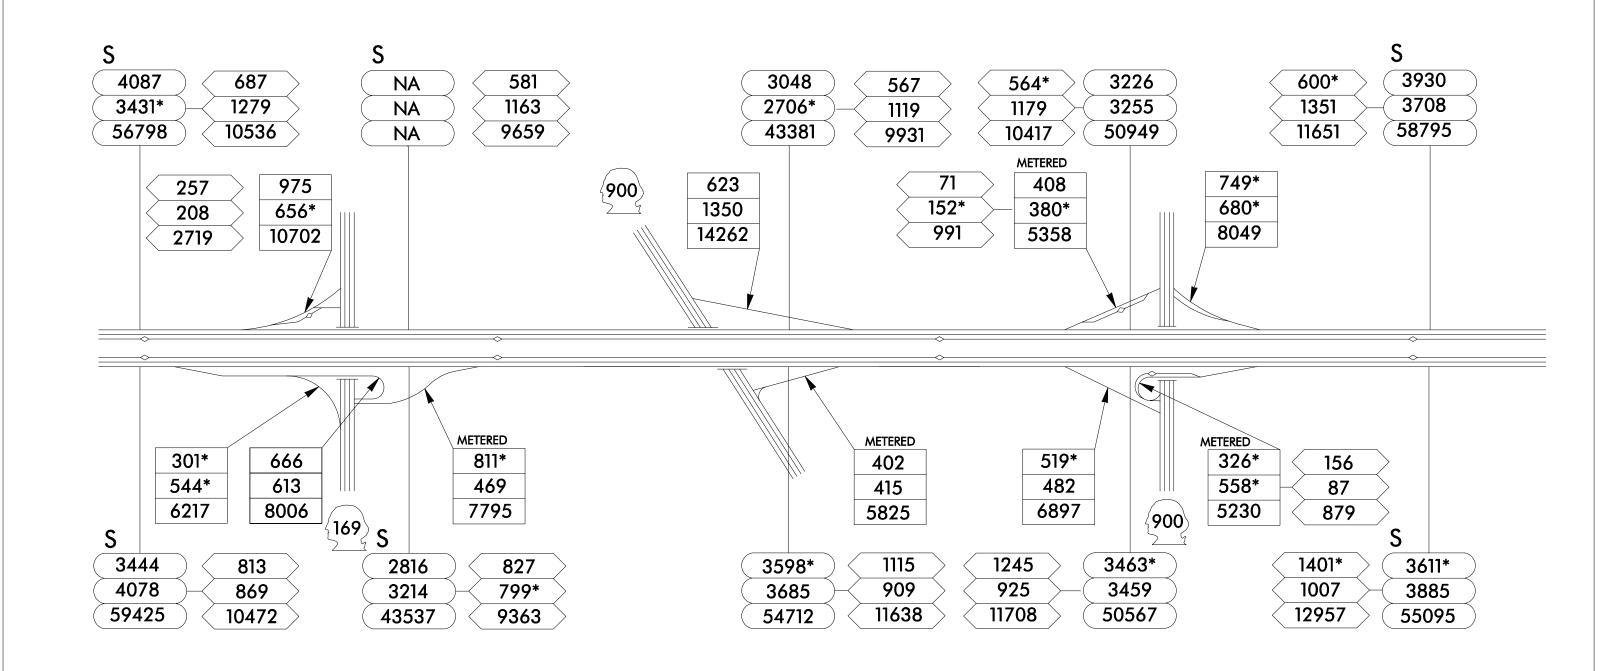



EXIT 6
NE 30TH ST


NE 36TH ST KENNYDALE HILL EXIT 7
NE 44TH ST


SE 72ND ST


SE 64TH ST

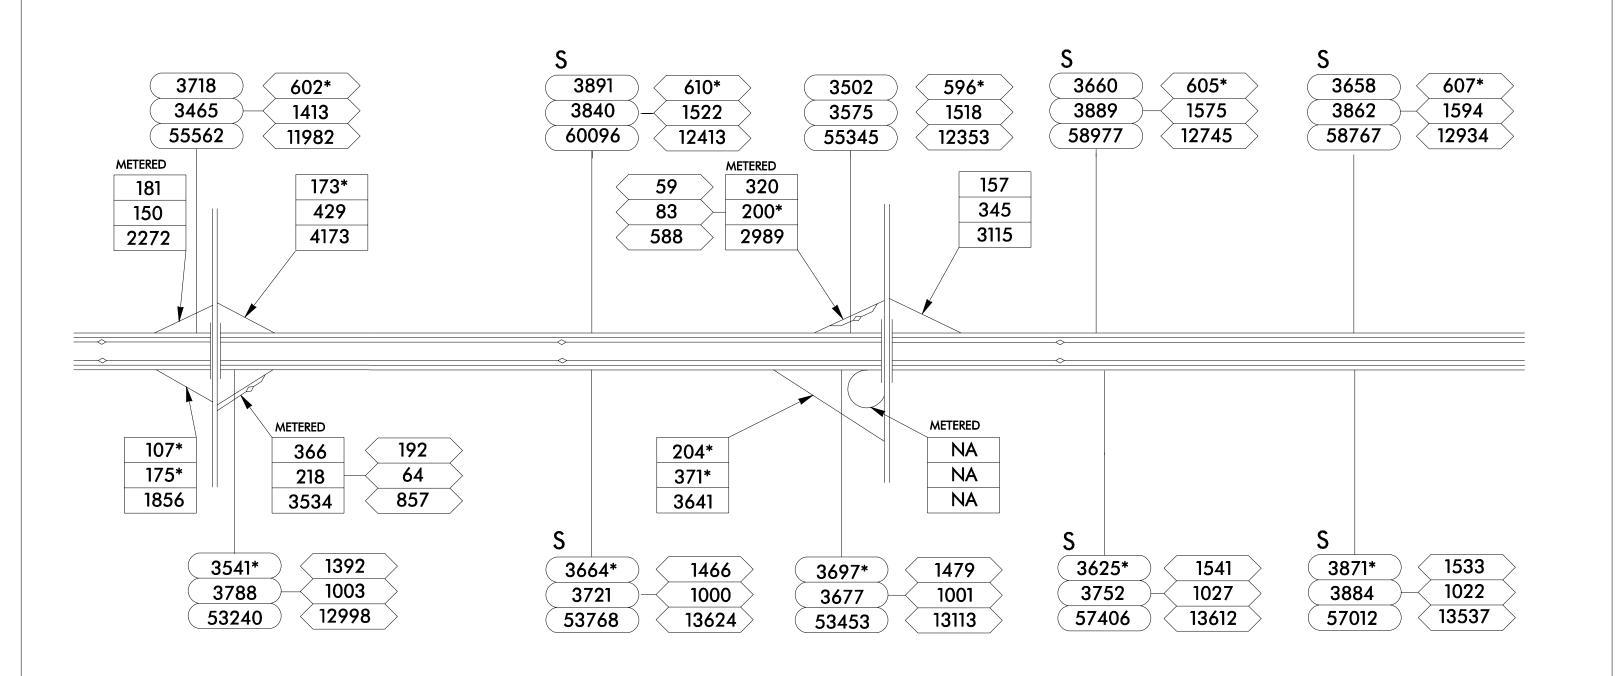


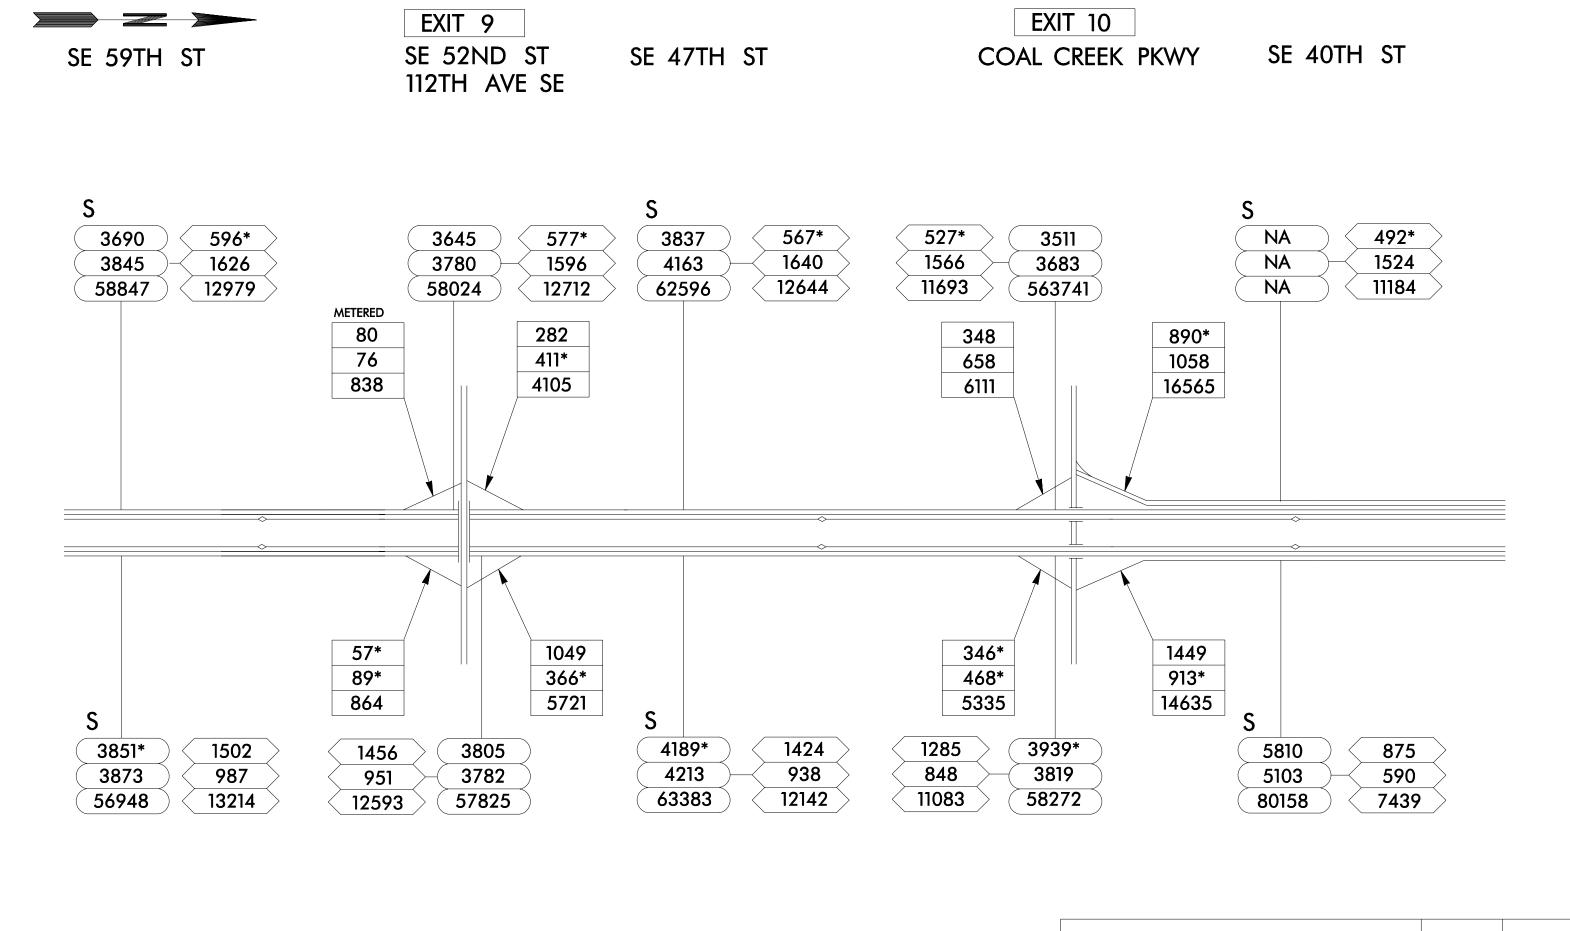

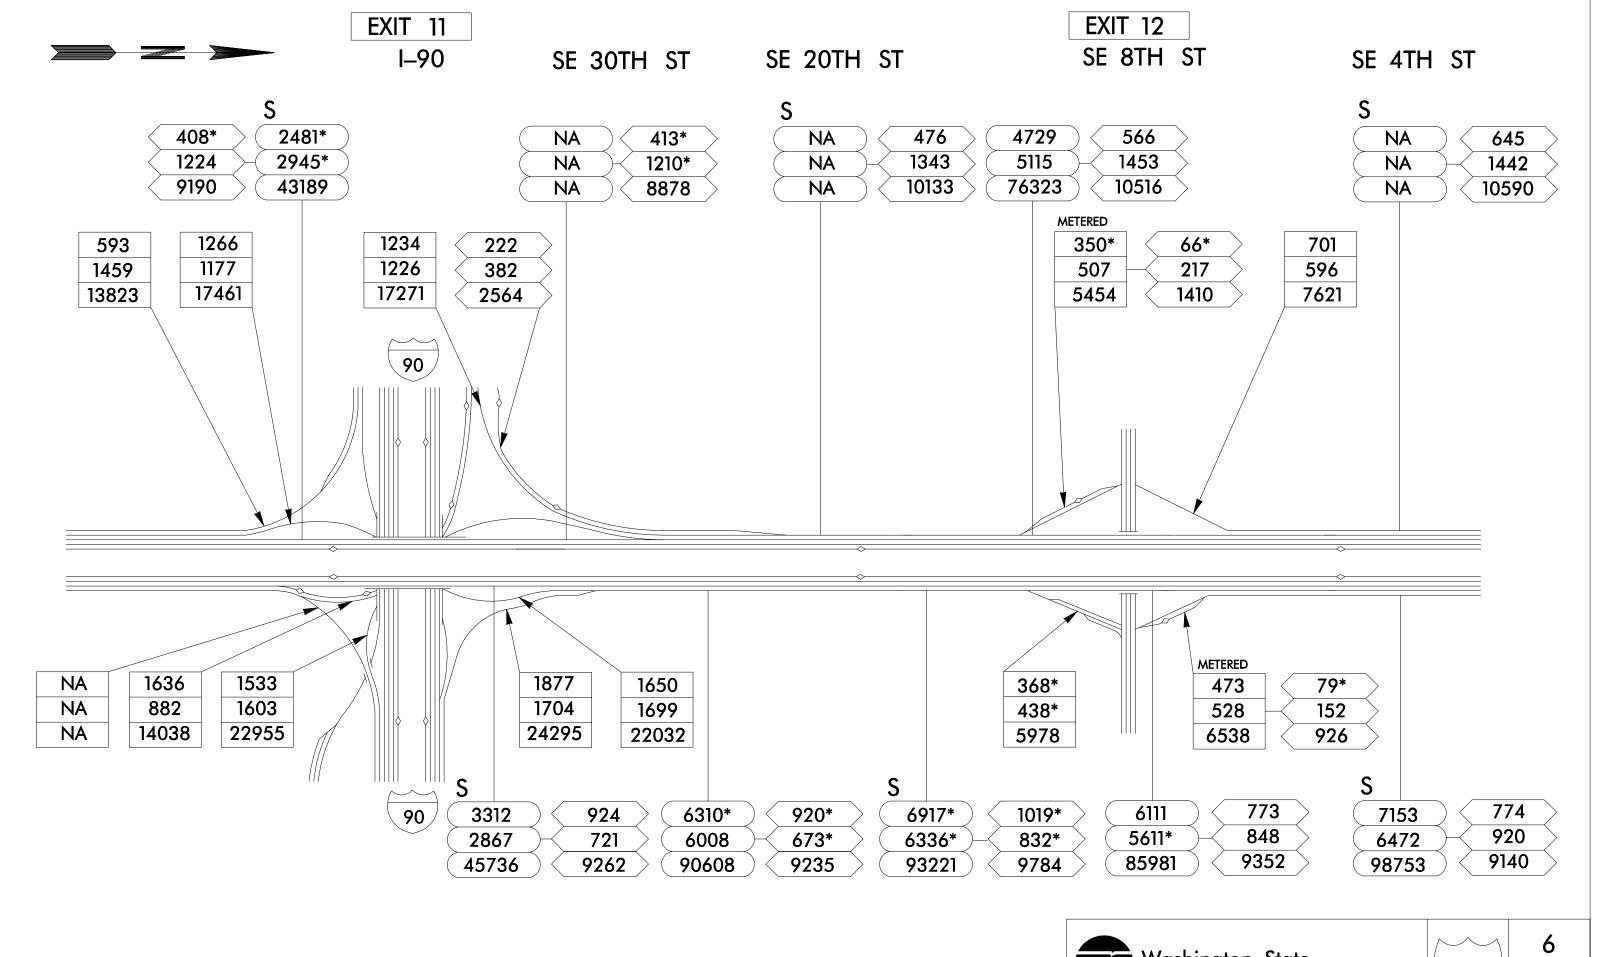


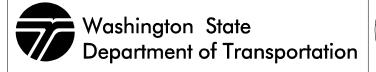


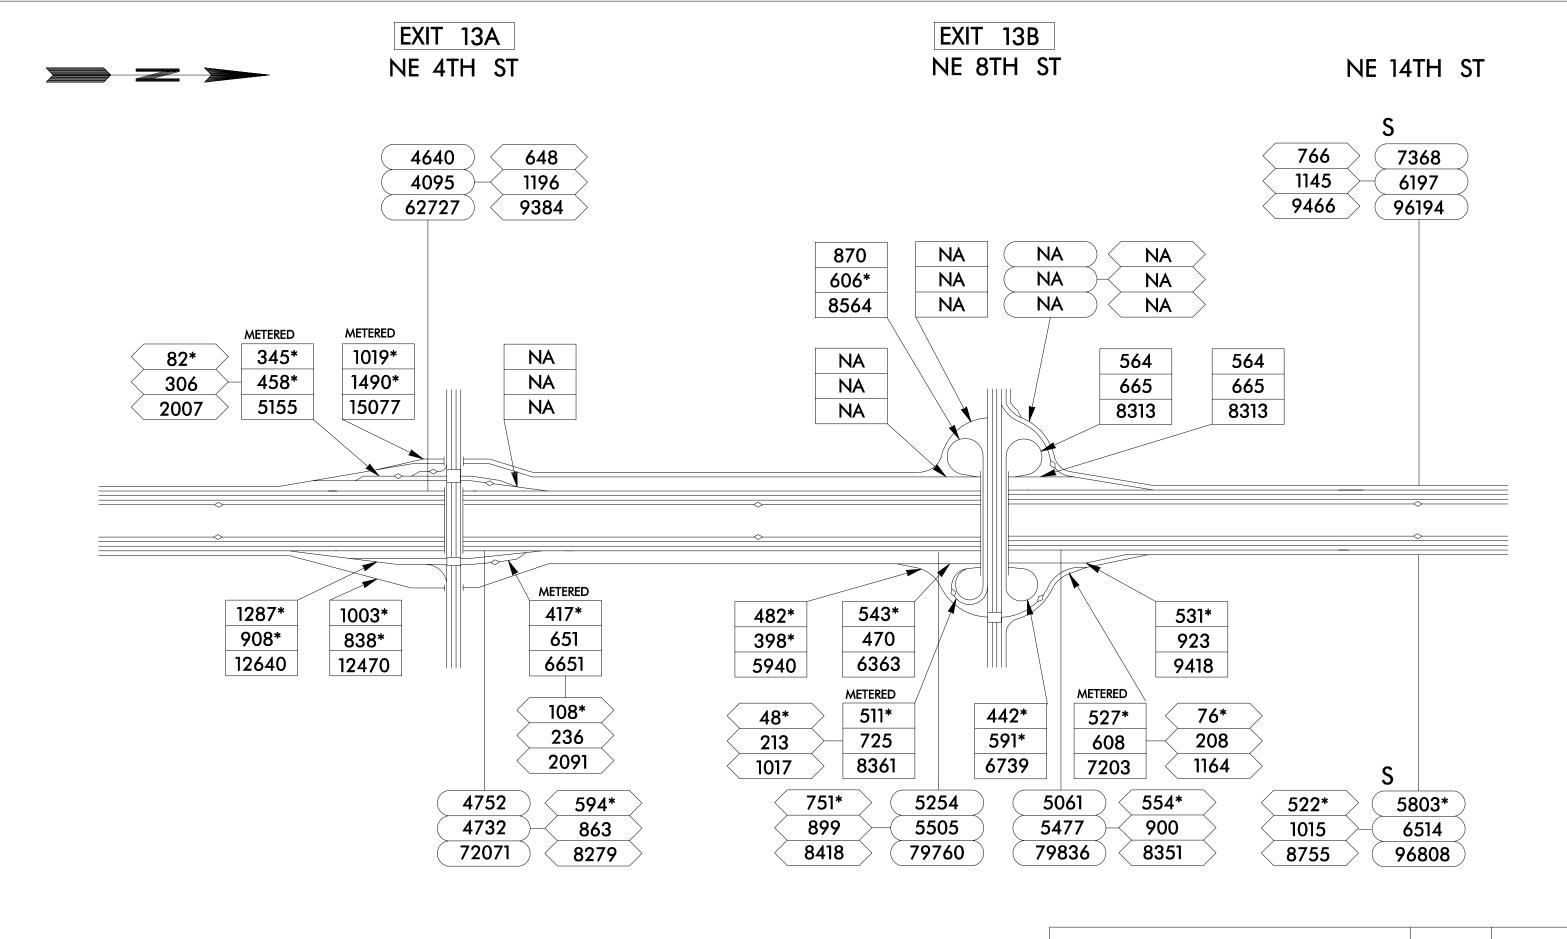


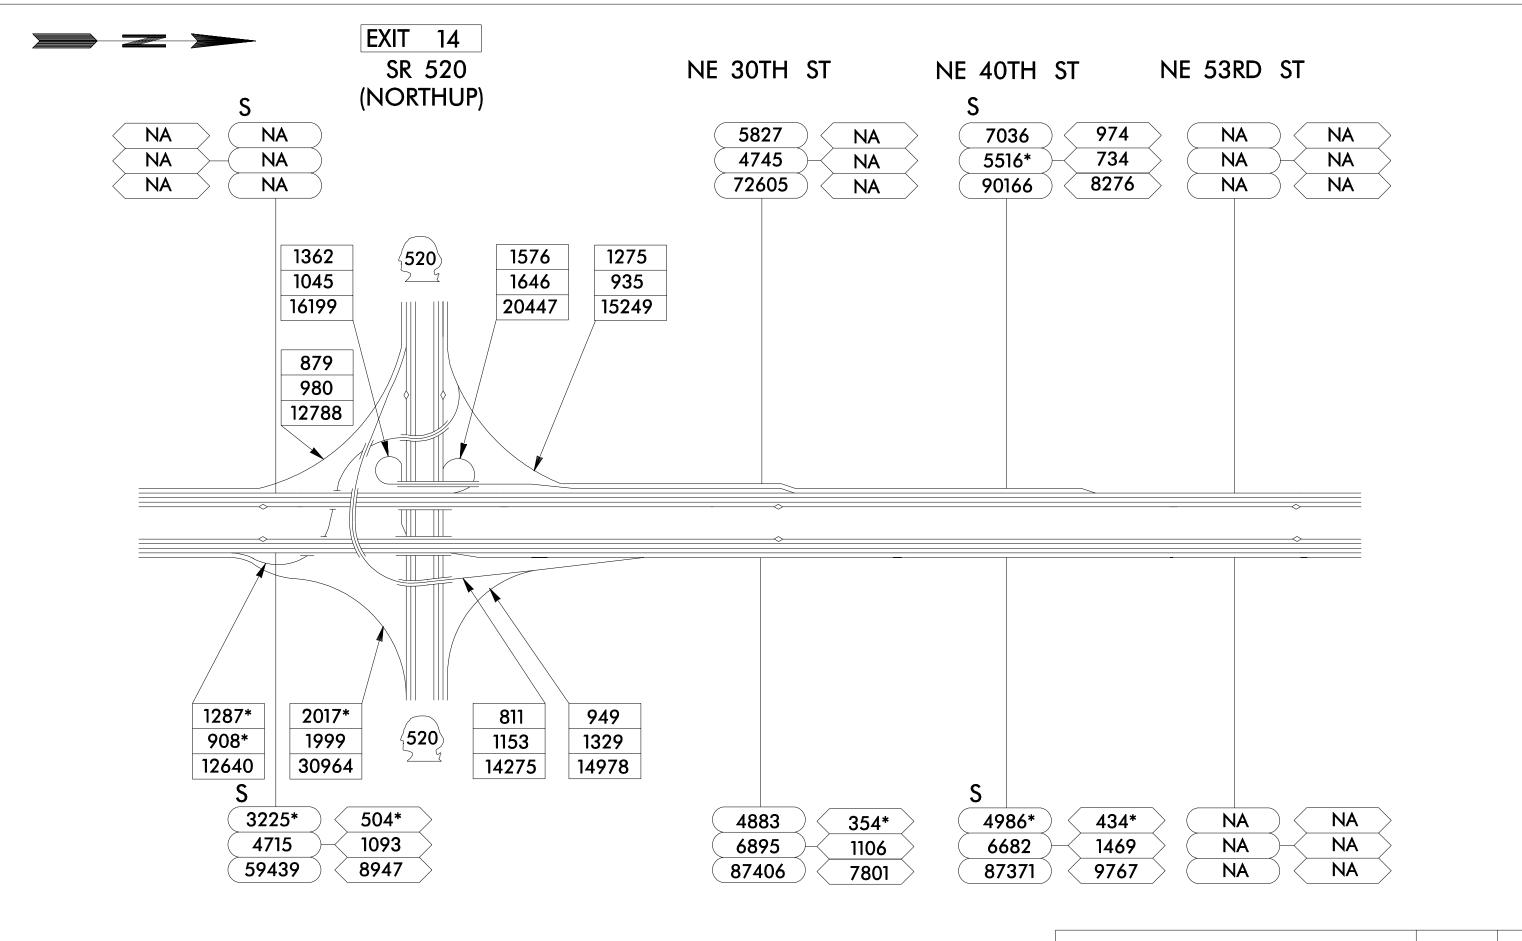




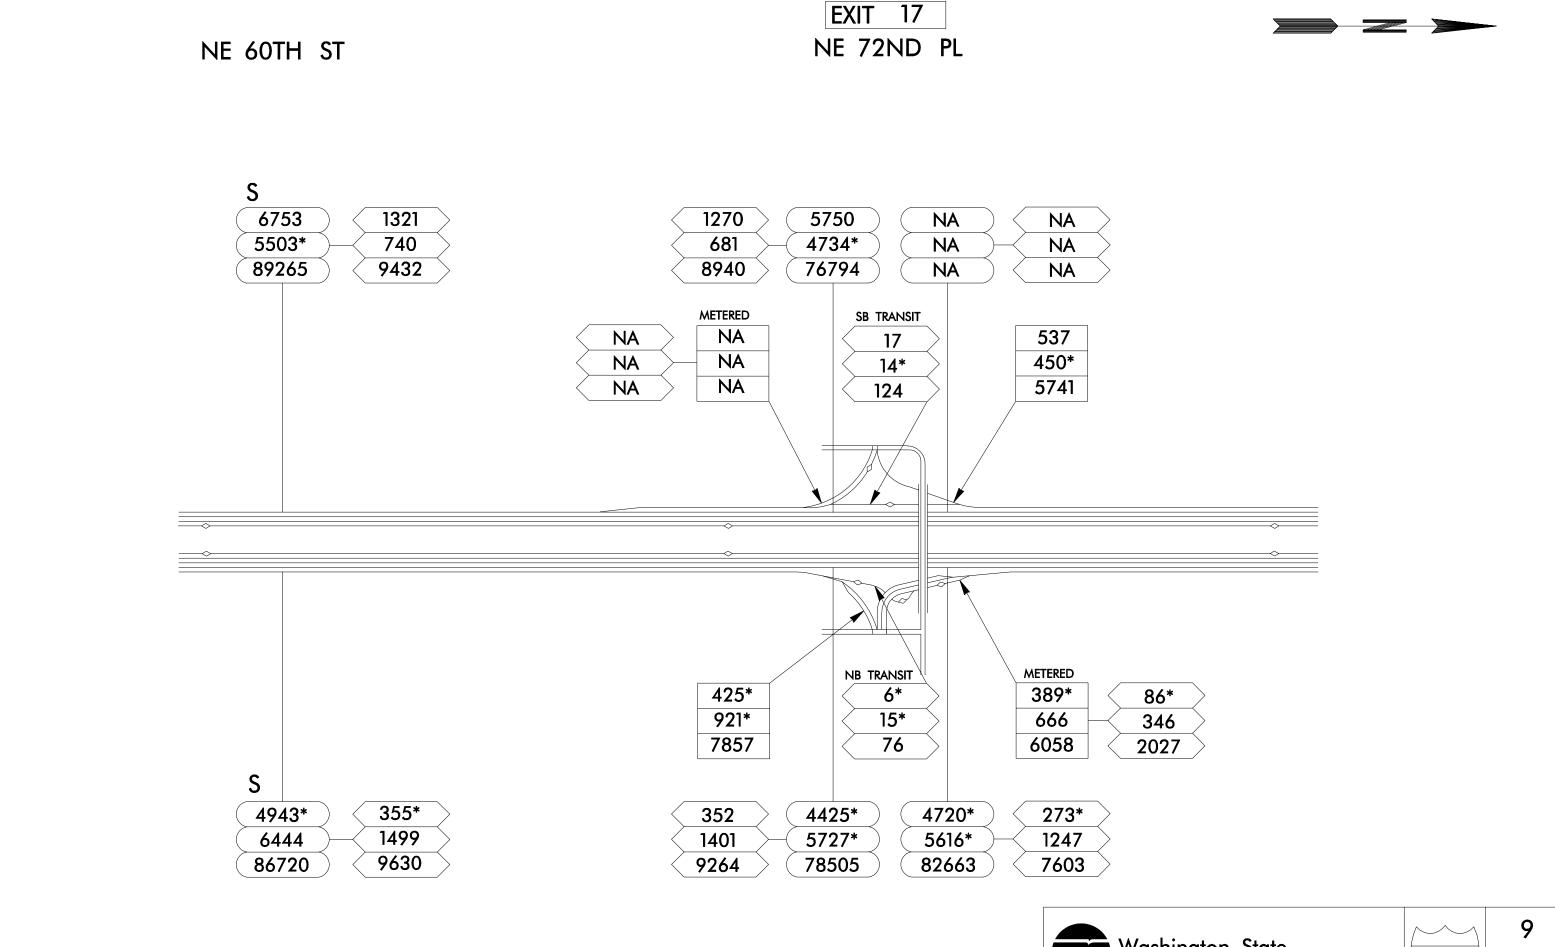


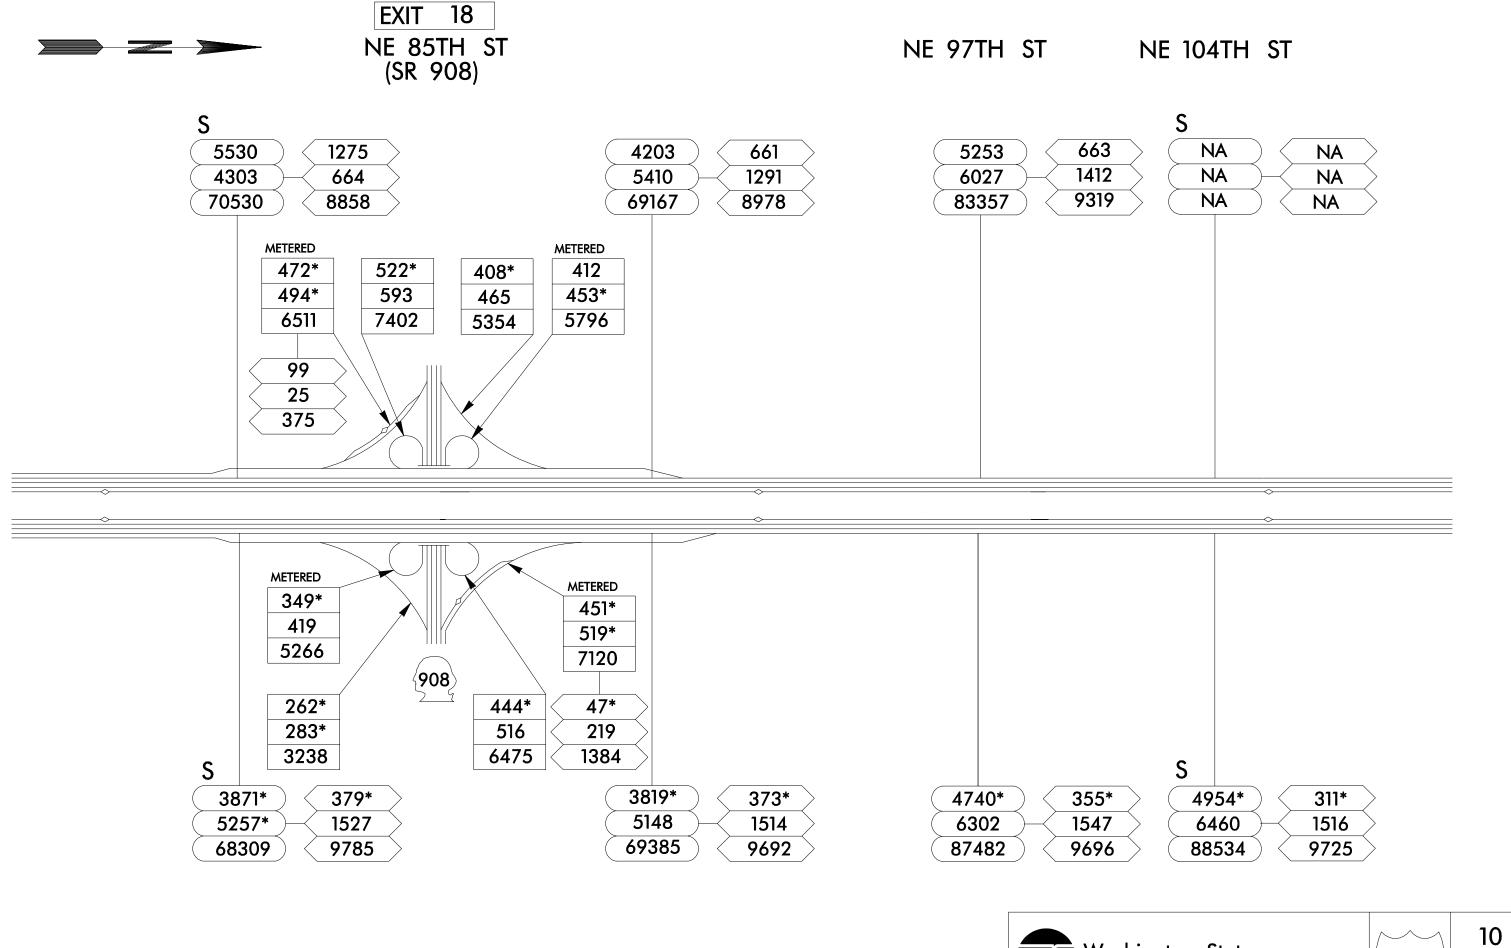


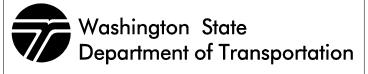



OF

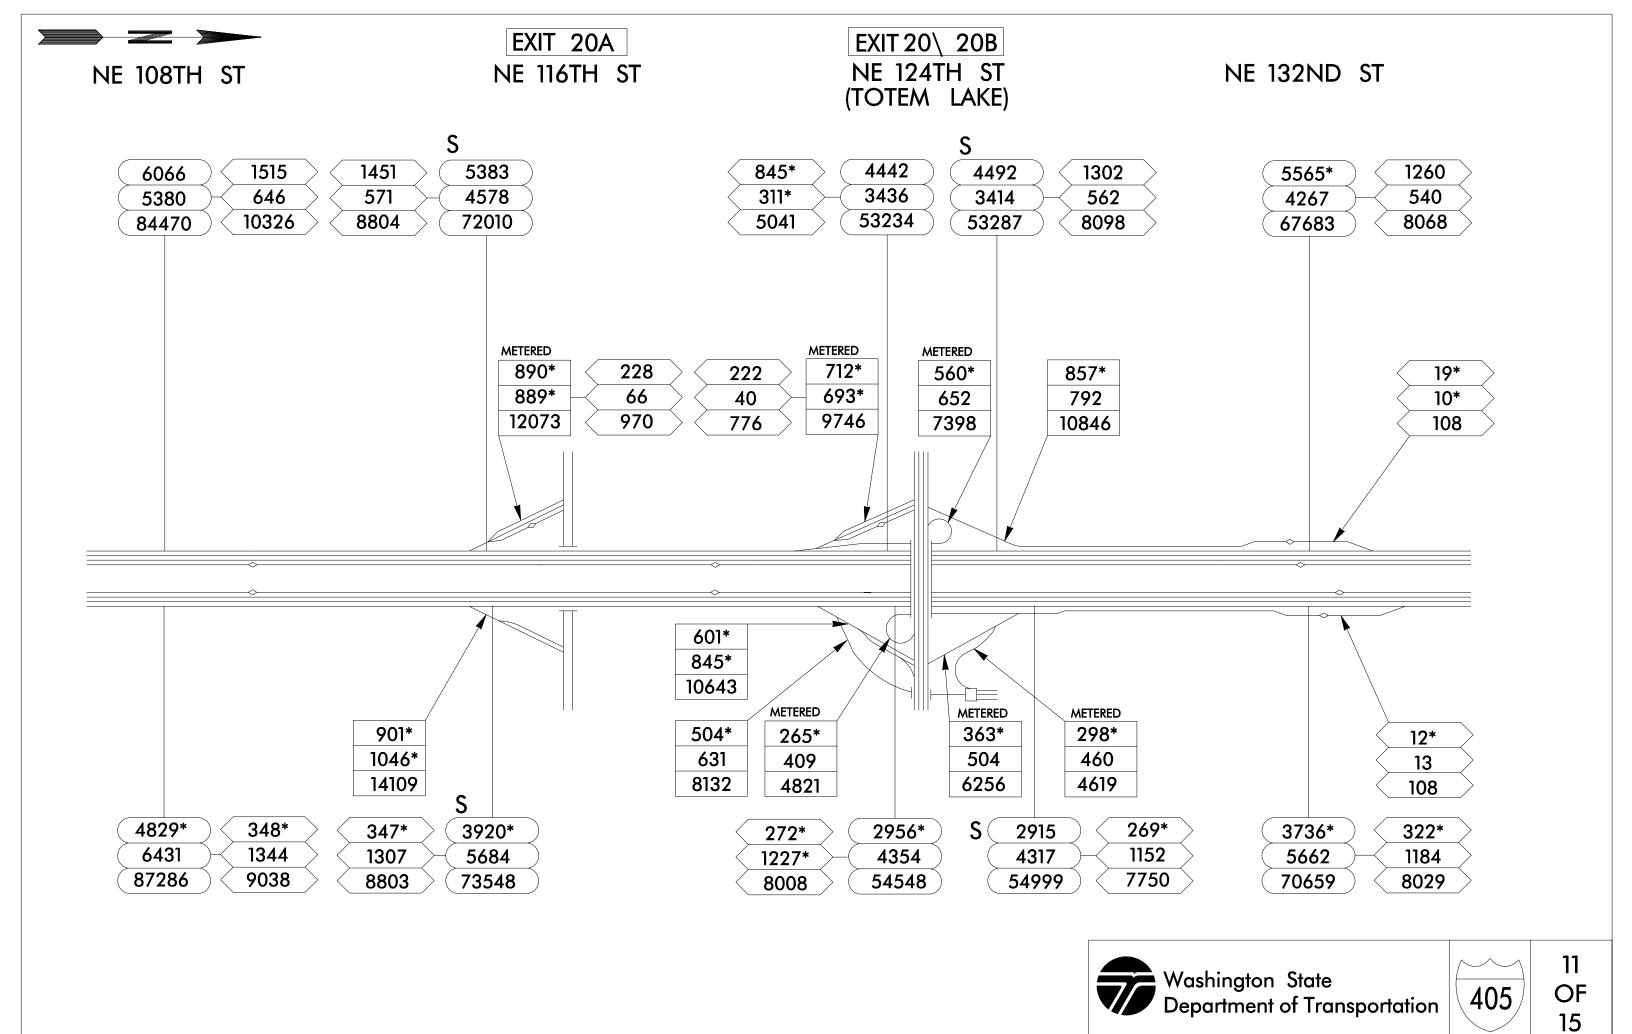

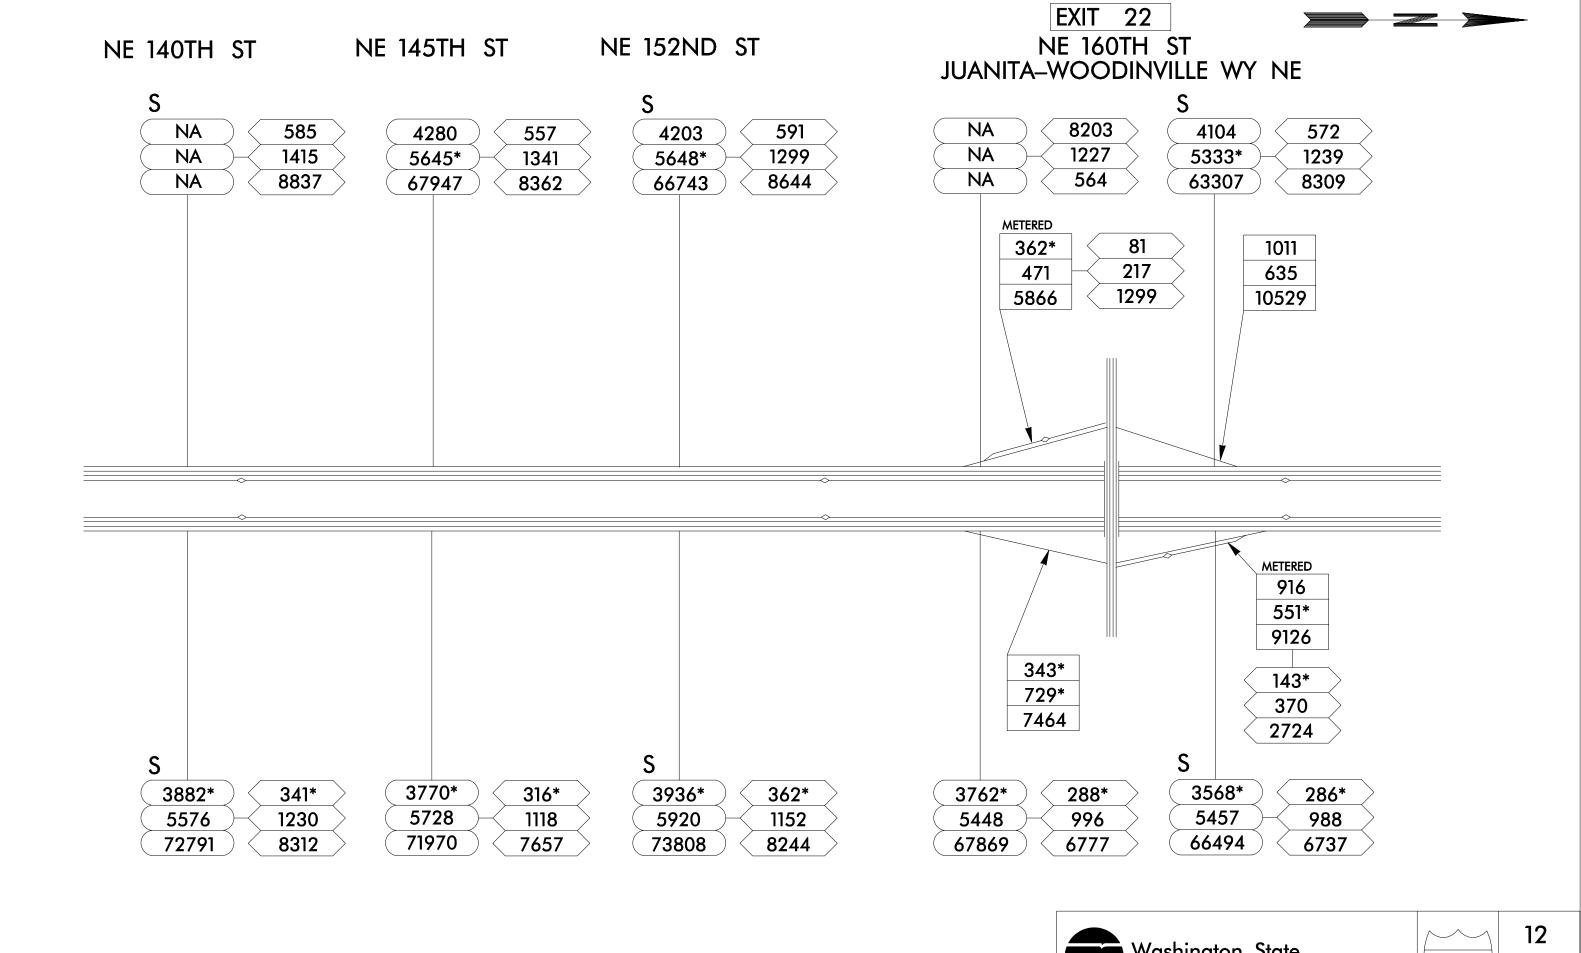

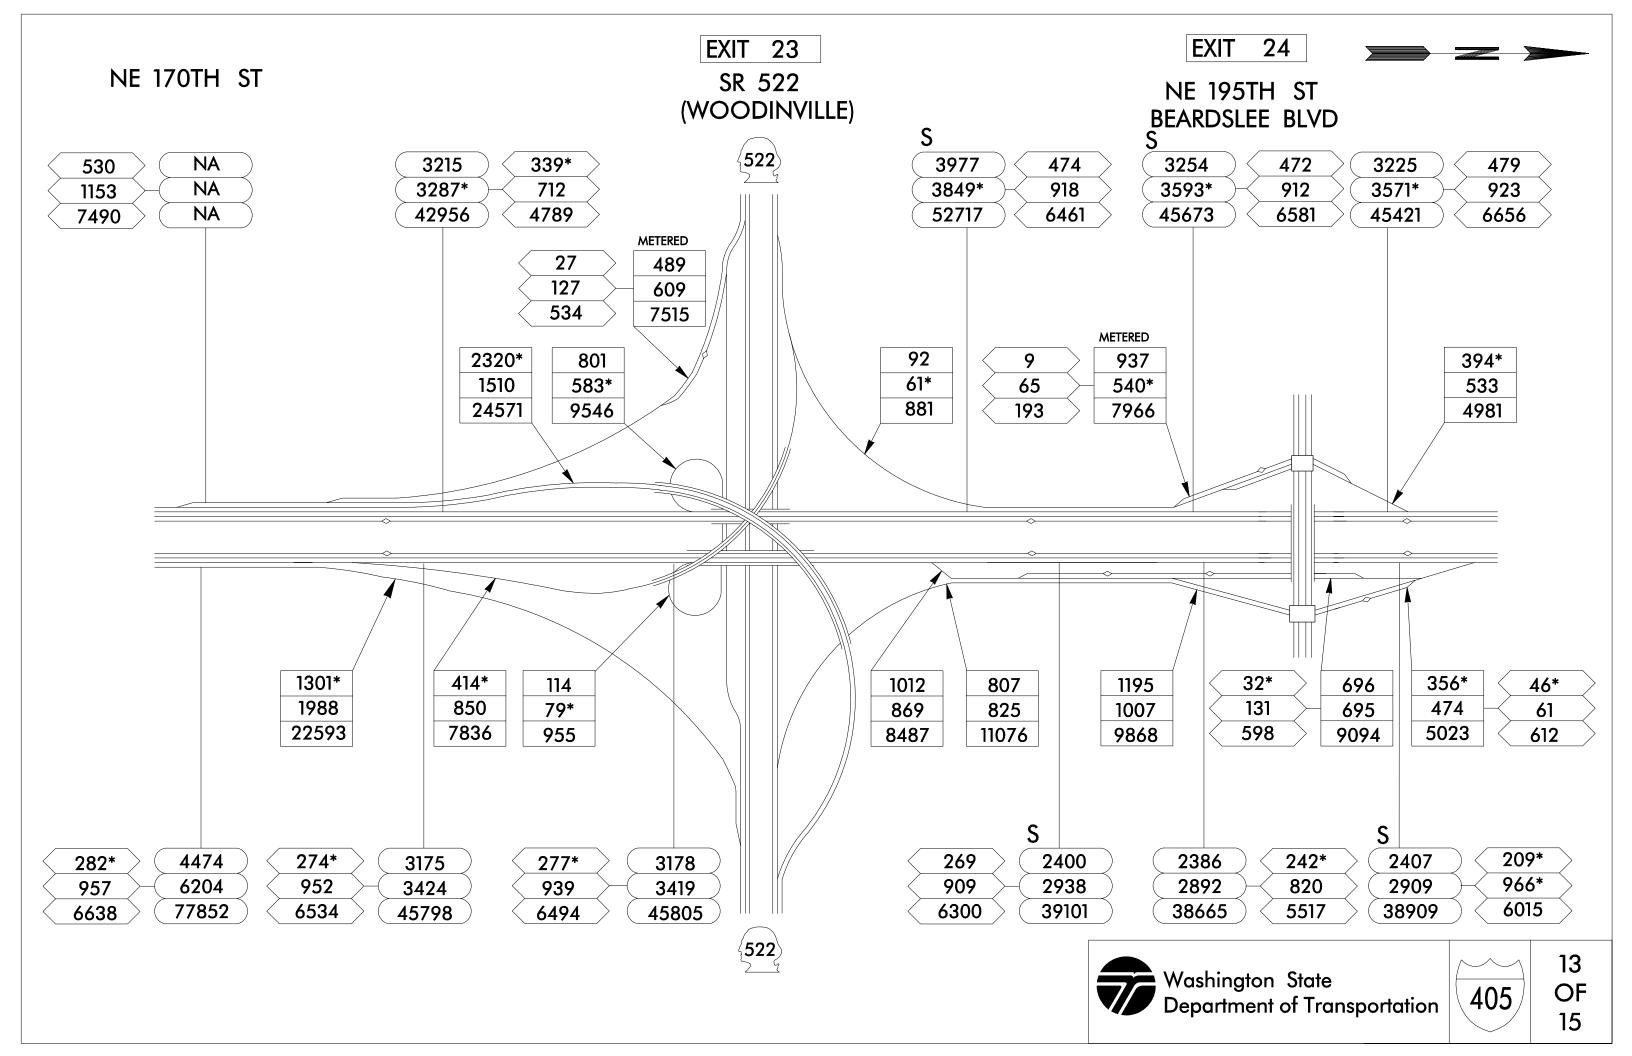


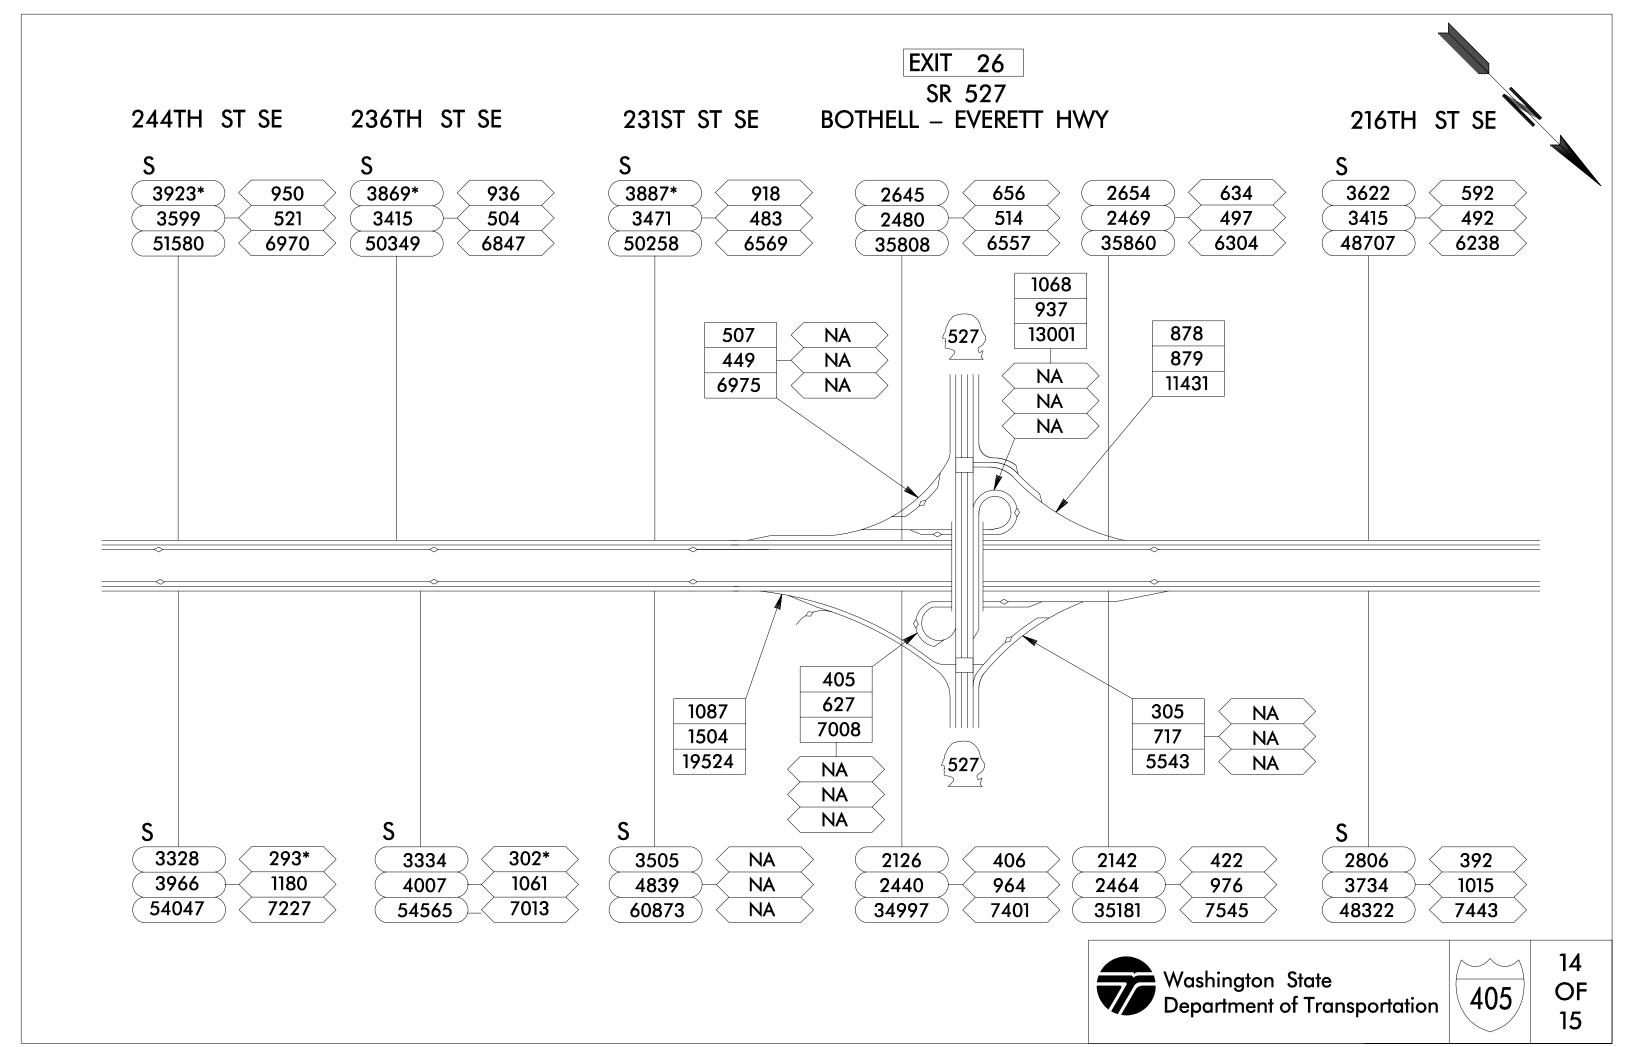

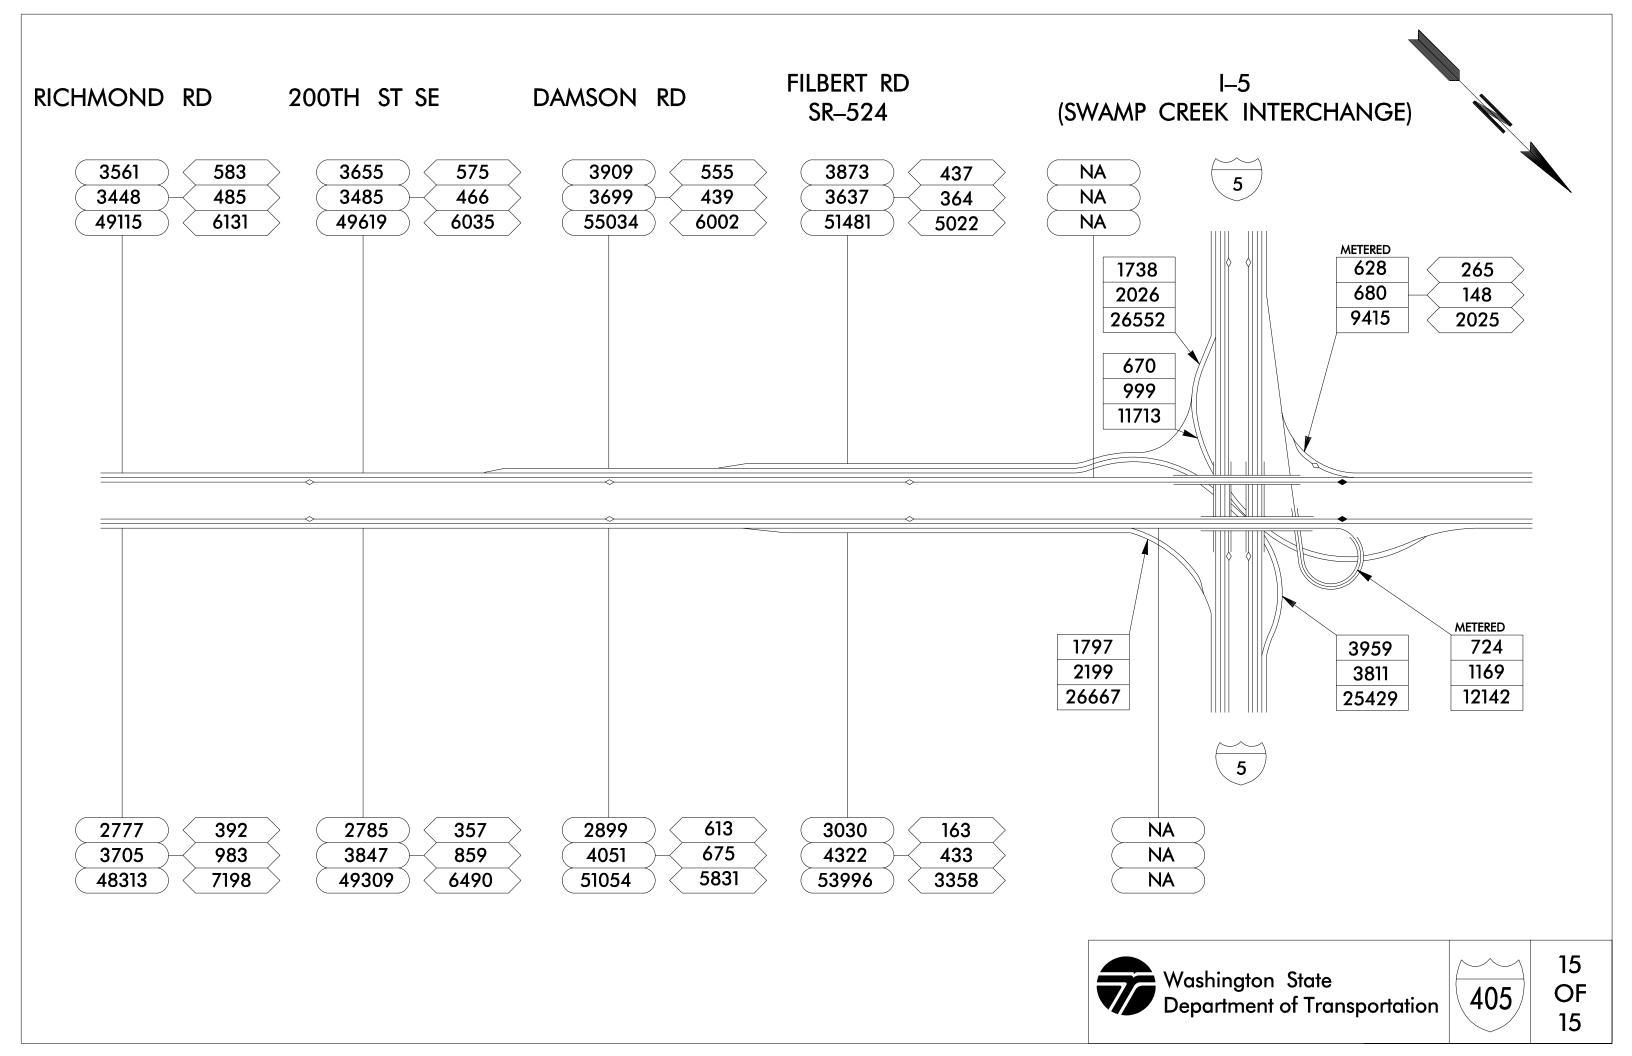






NA NA NA

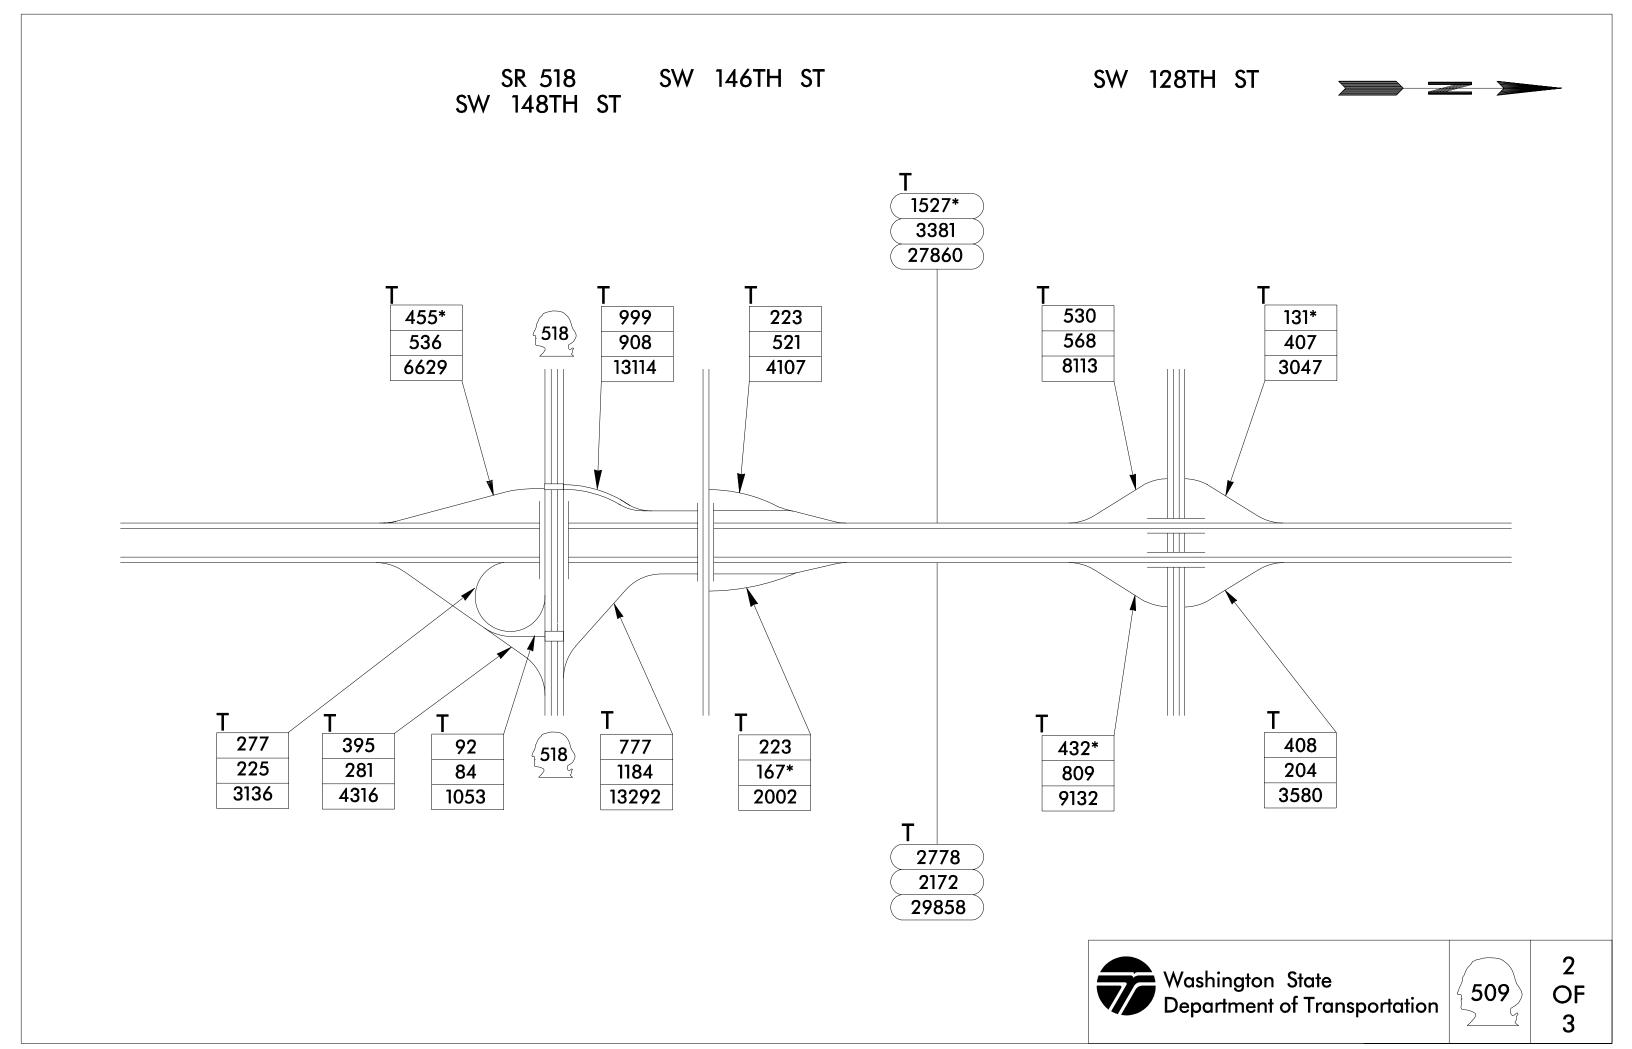



GLENDALE WAY S 1ST AVE S 5TH AVE S /S 112TH ST S CLOVERDALE ST NA NA NA 135\* 240\* 413\* 403 435 946 3092 4089 8224 1ST AVE S S CLOVERDALE ST 1073 382 498 144\* 476 505\* 2922 9481 6118 NA NA NA

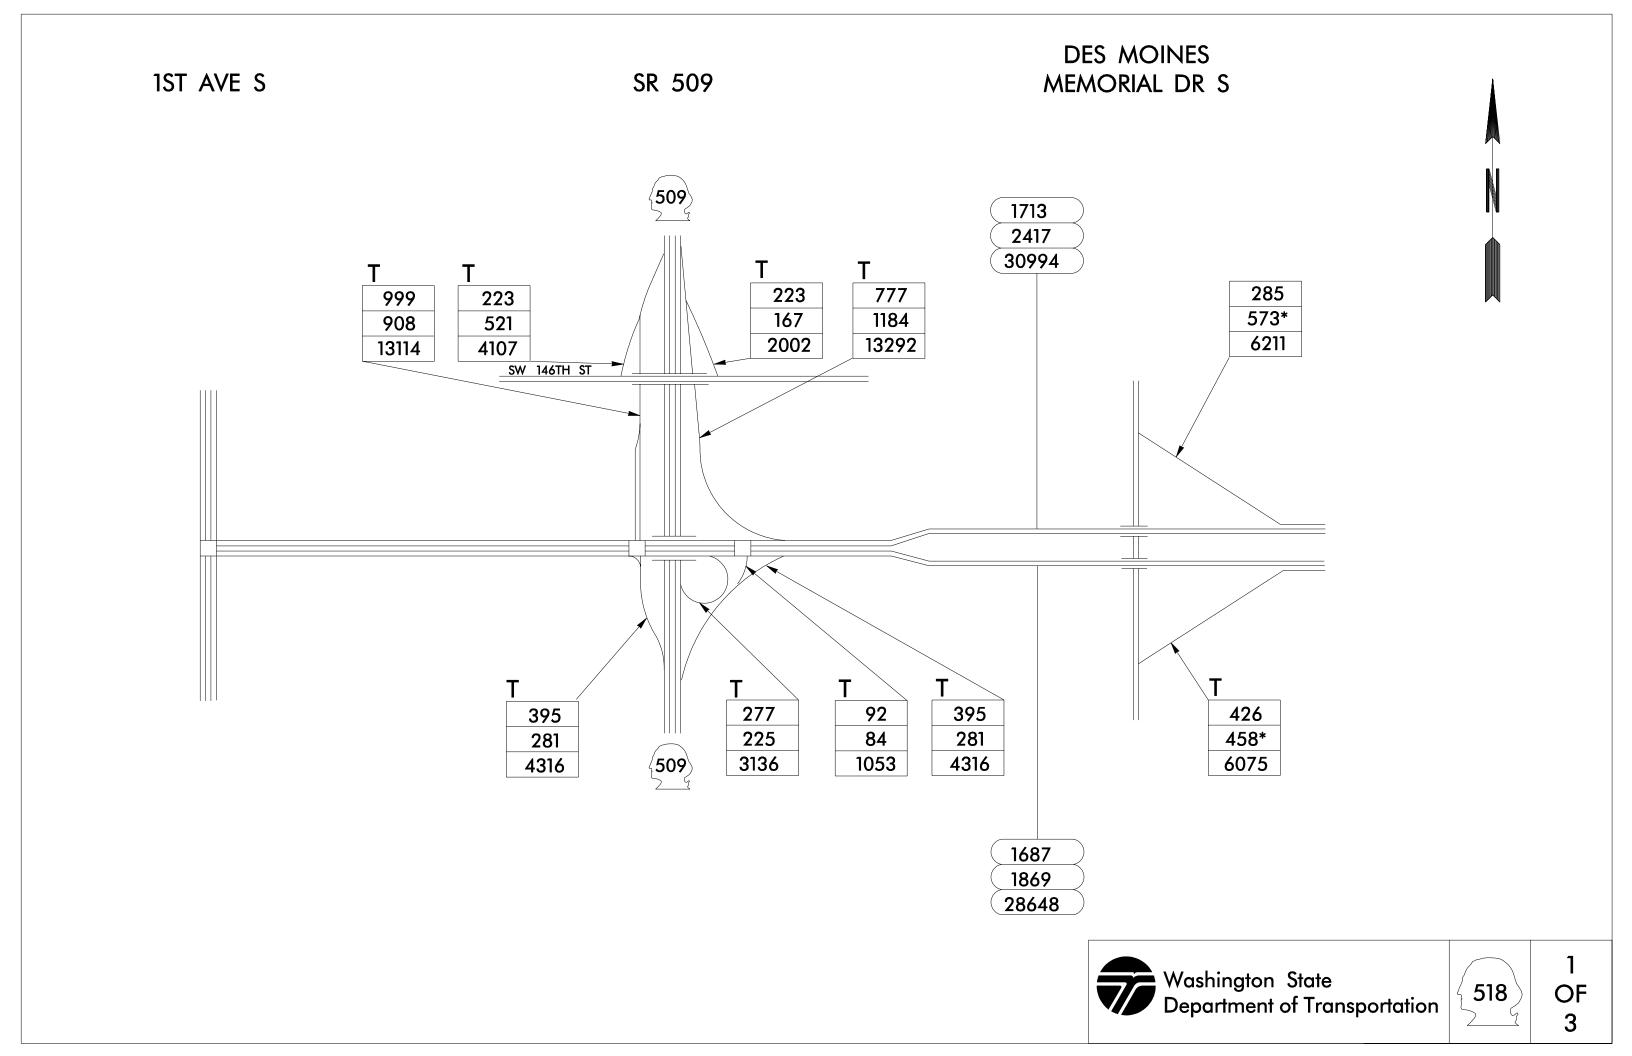


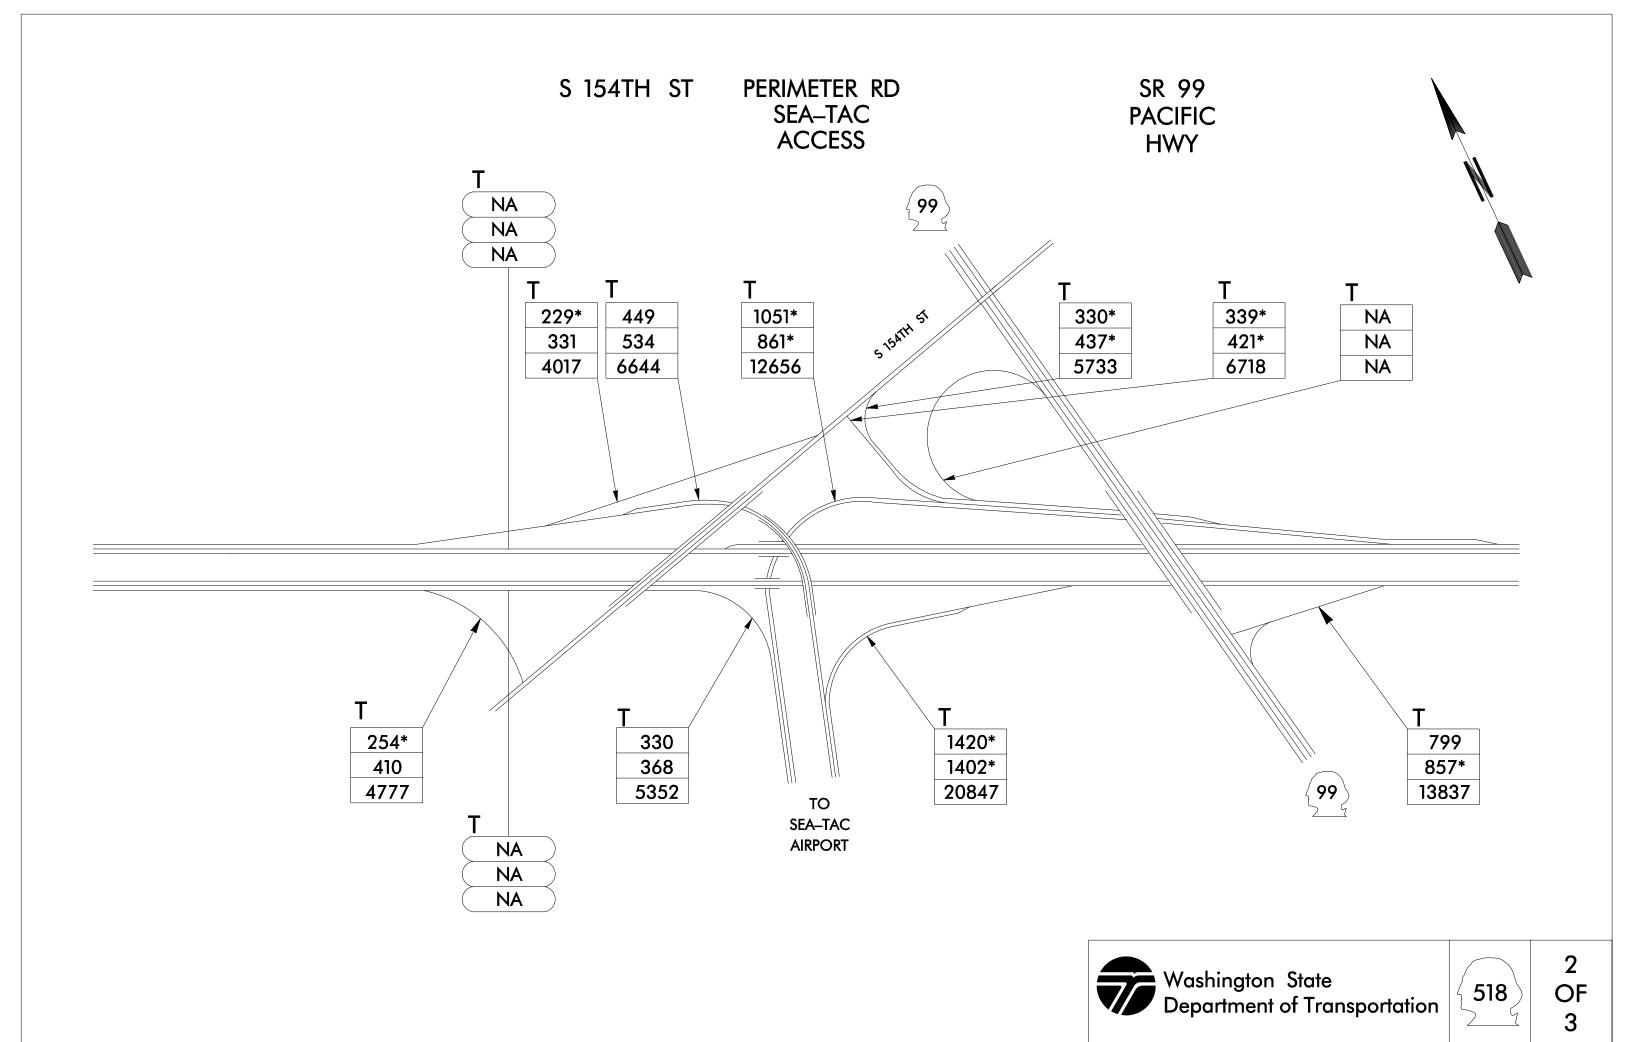


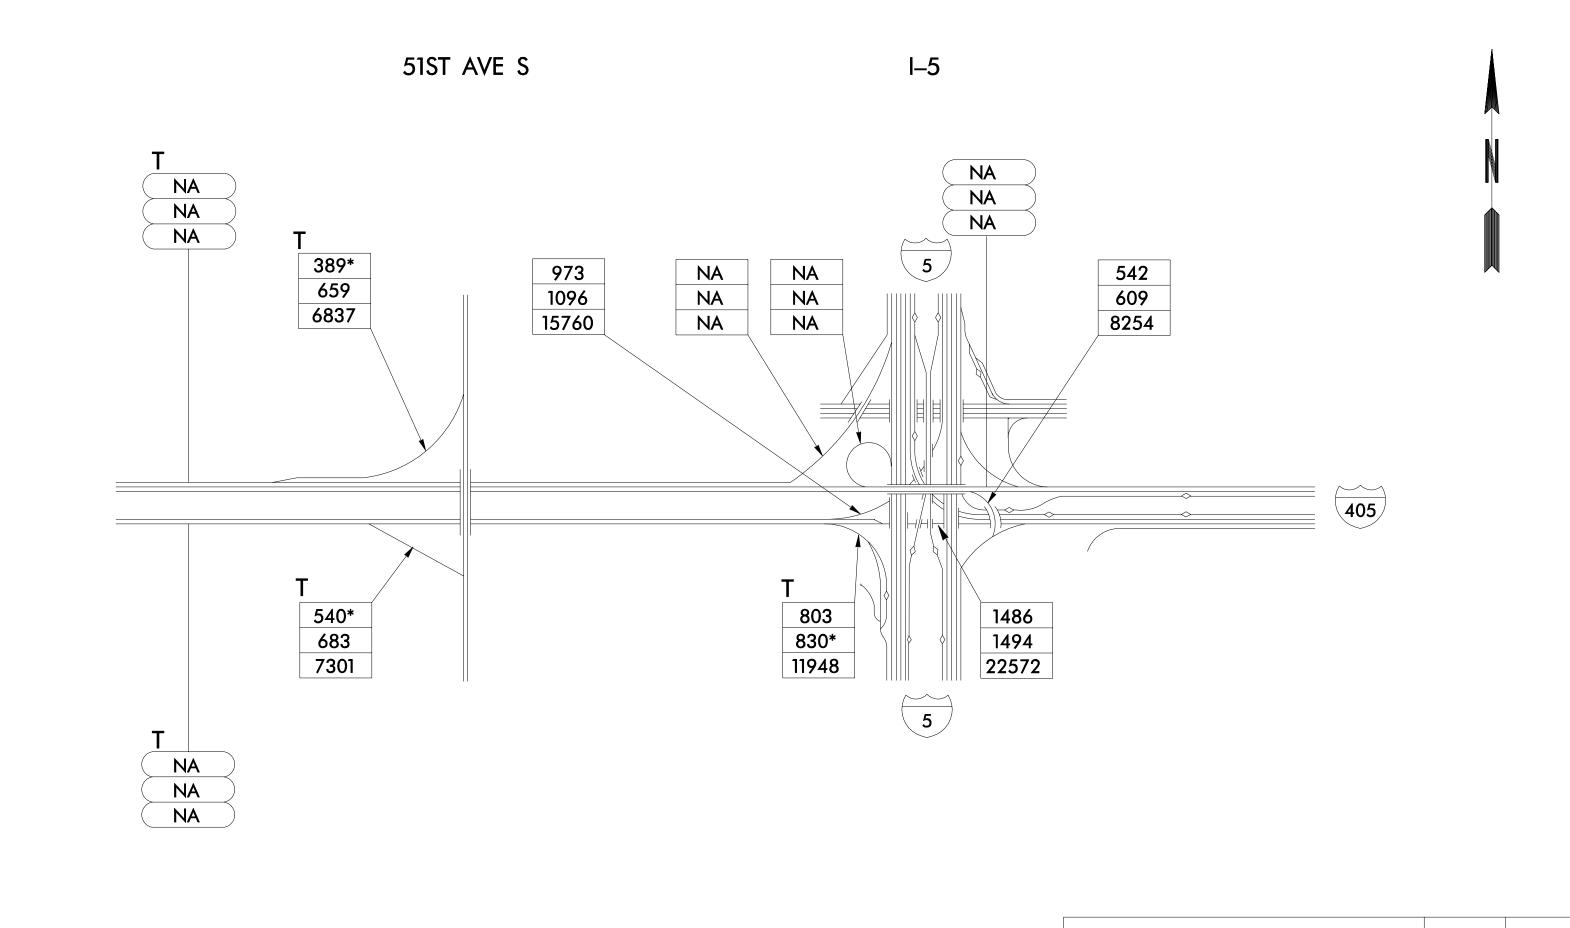


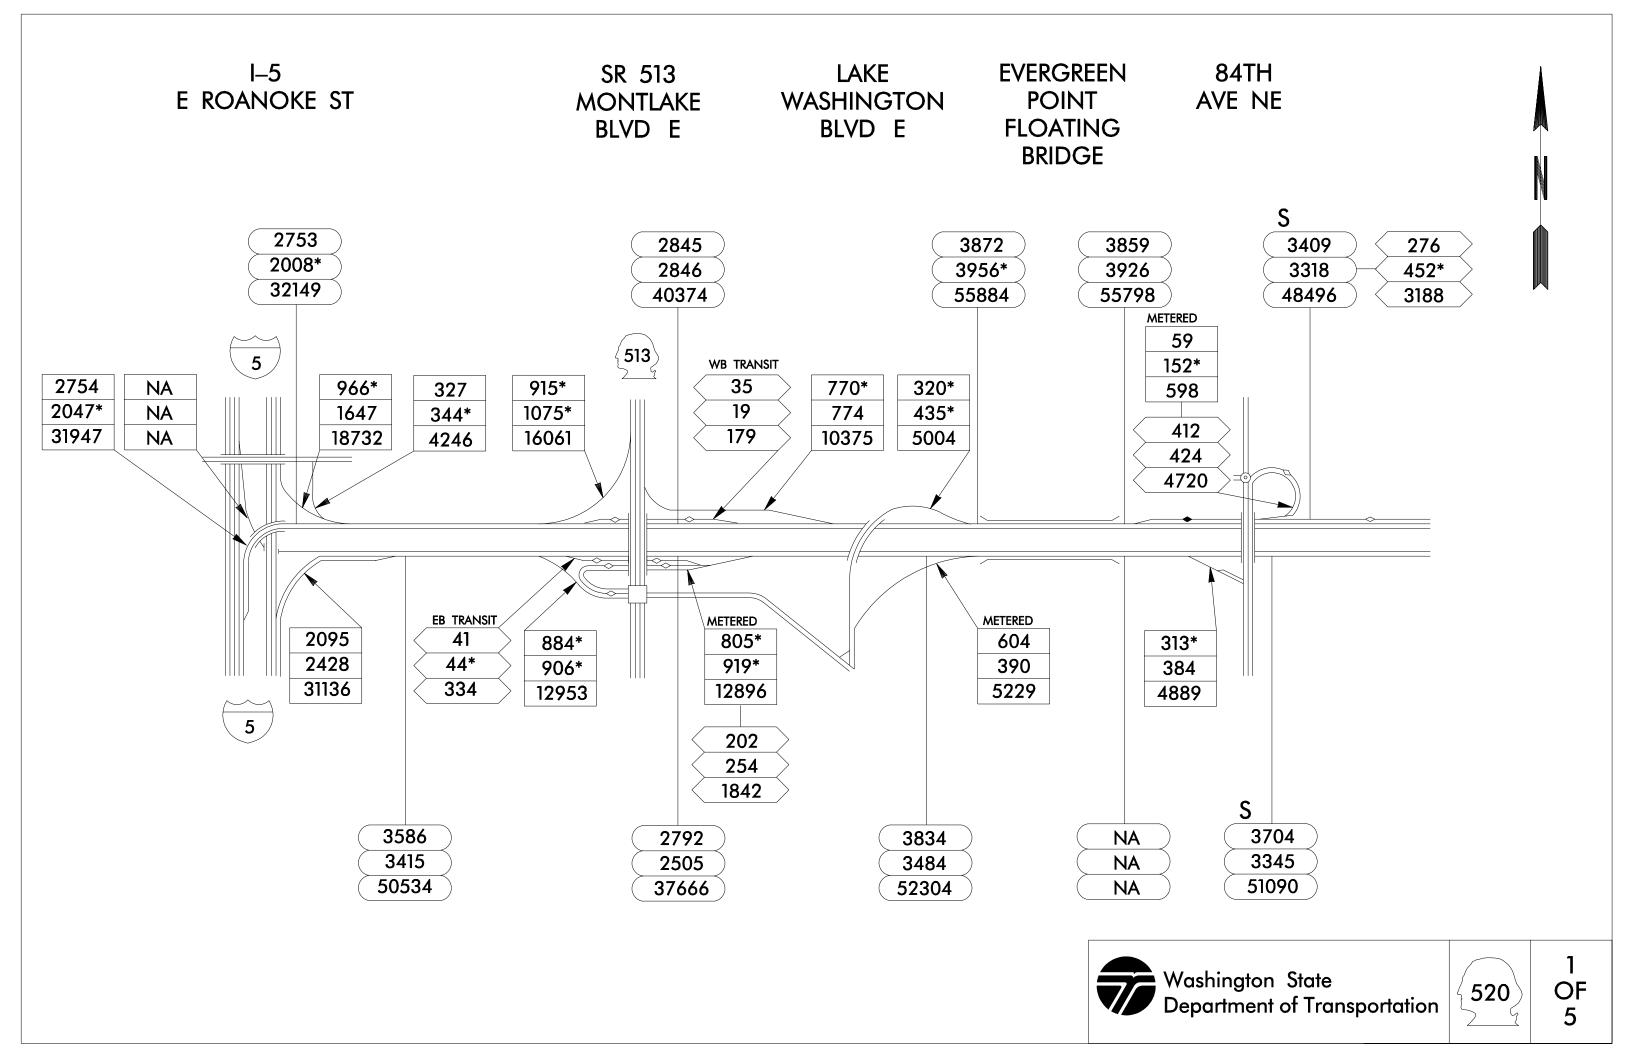


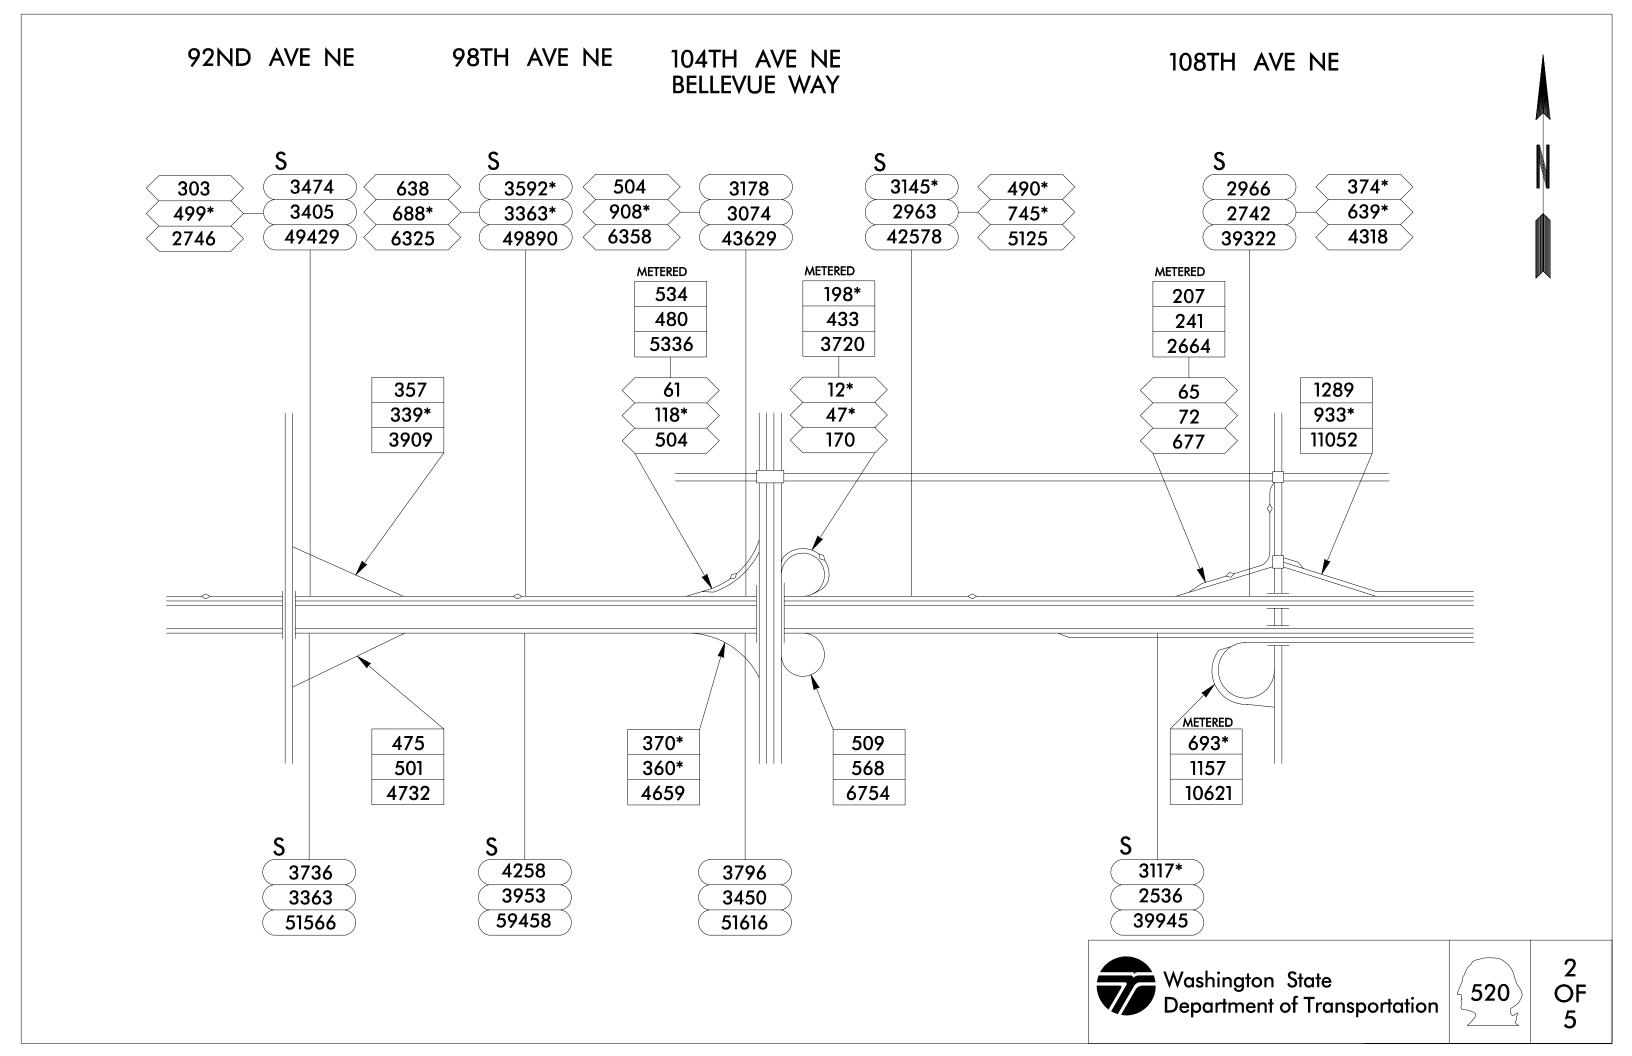


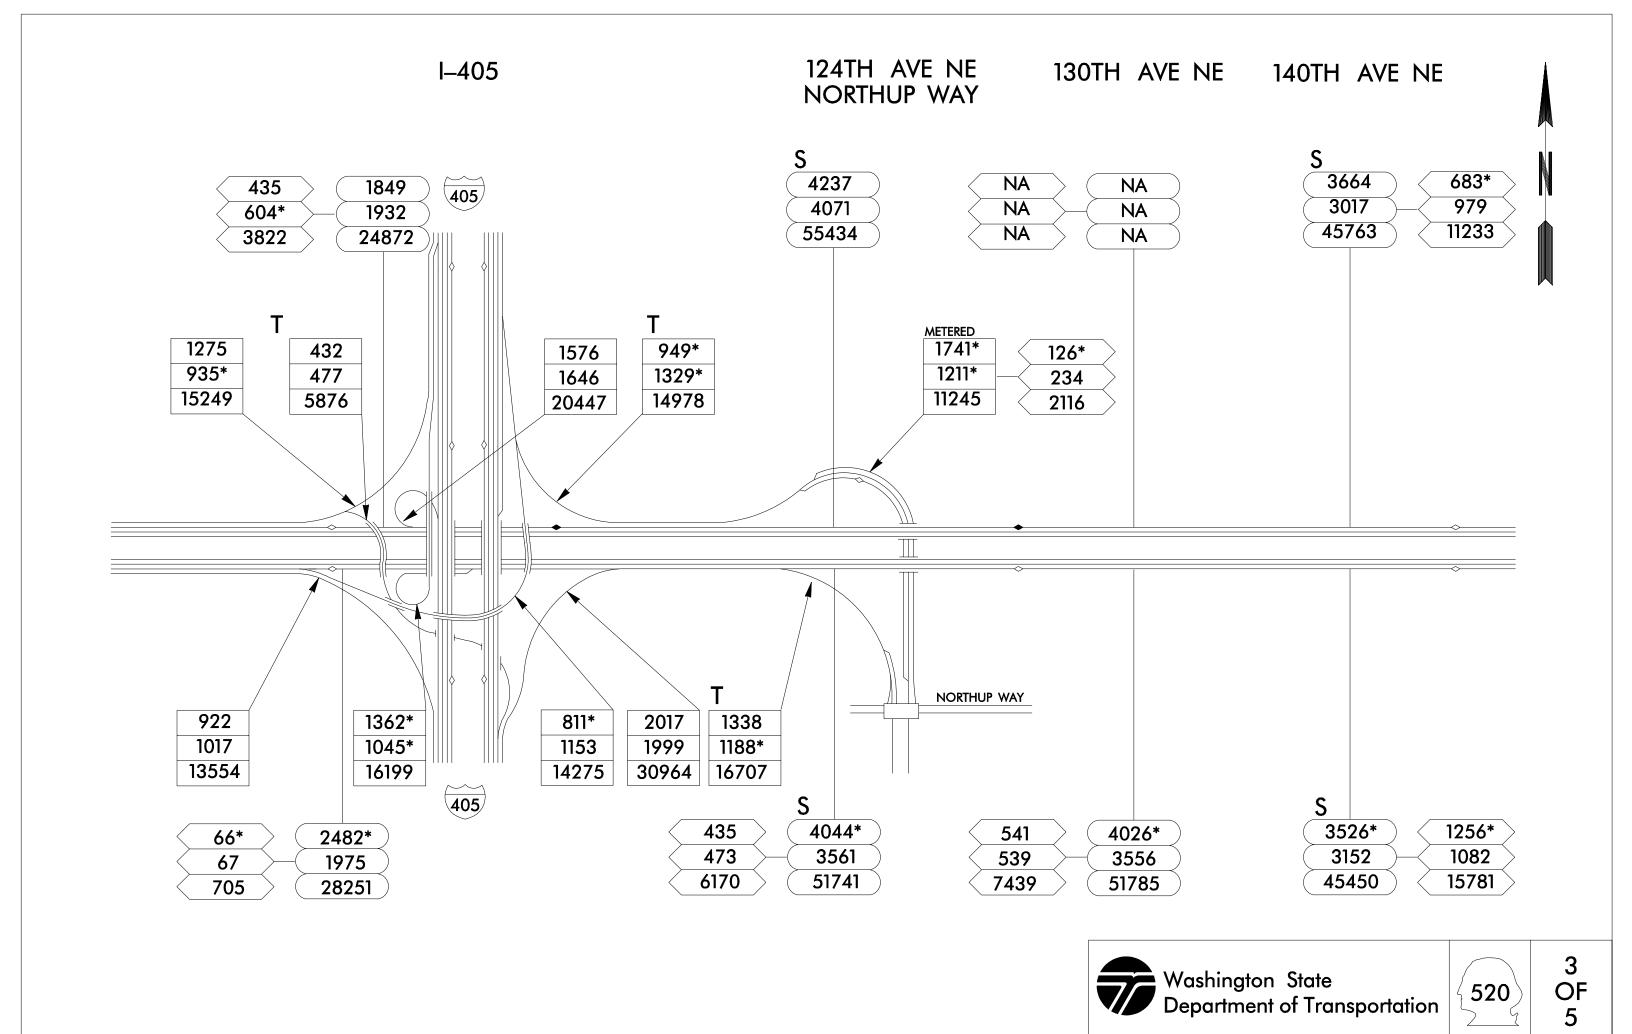


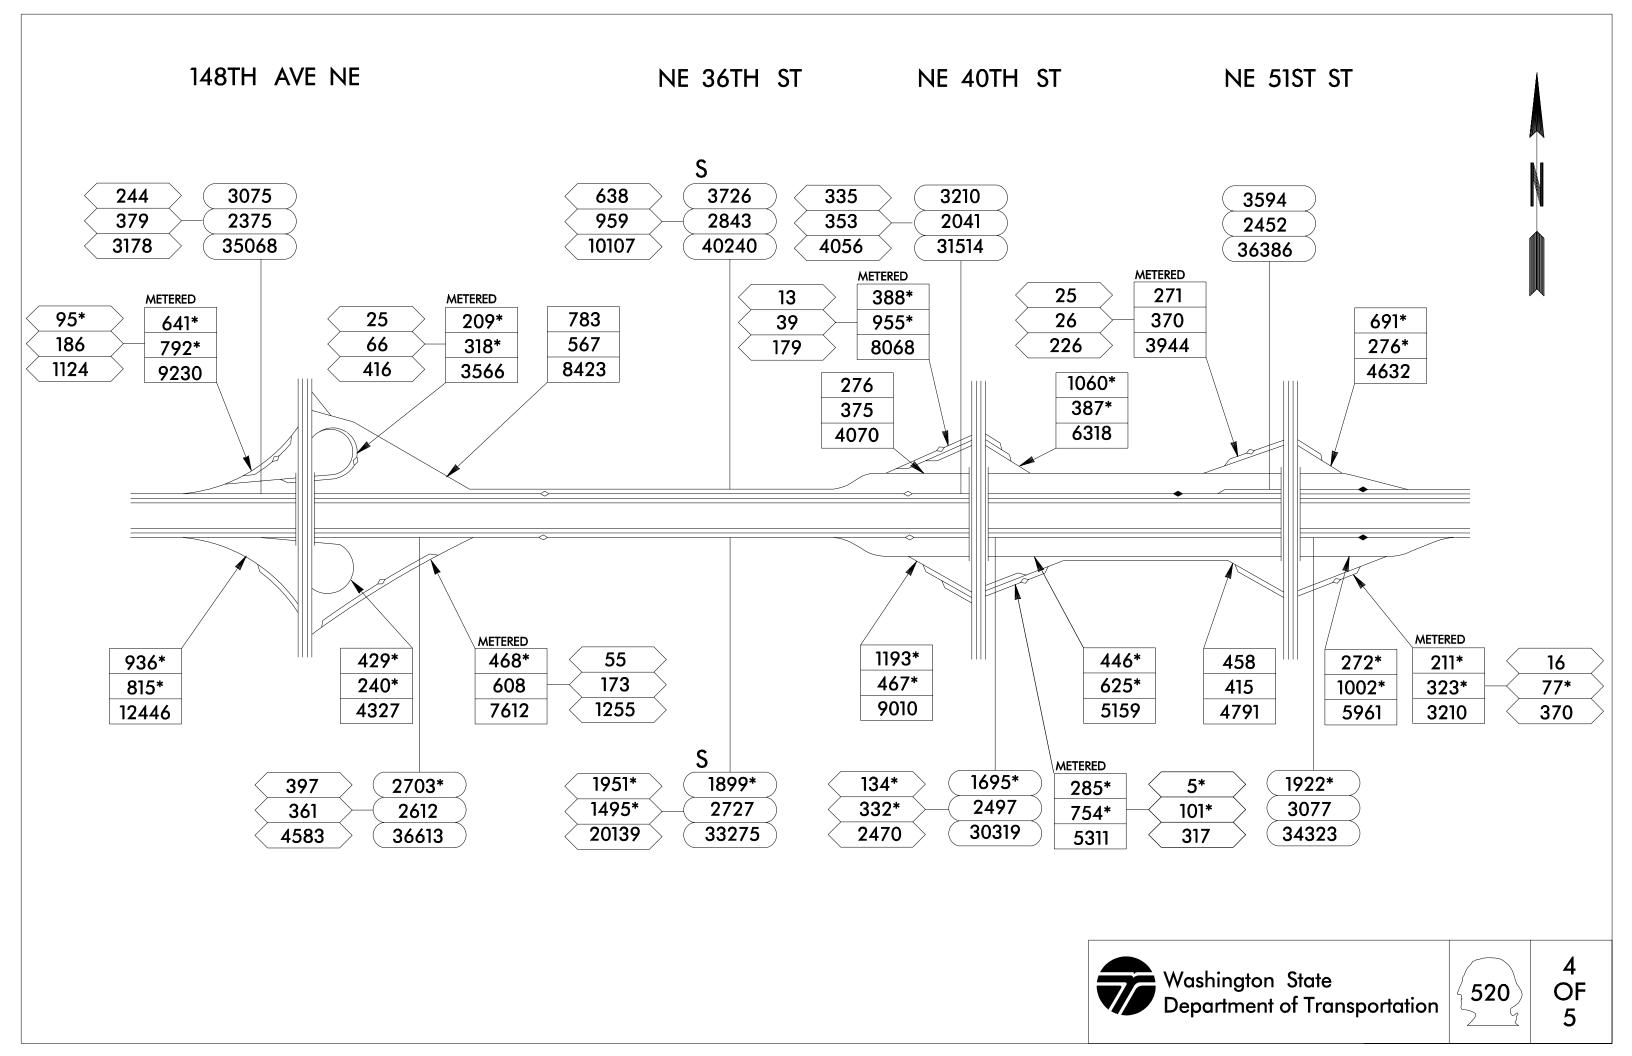


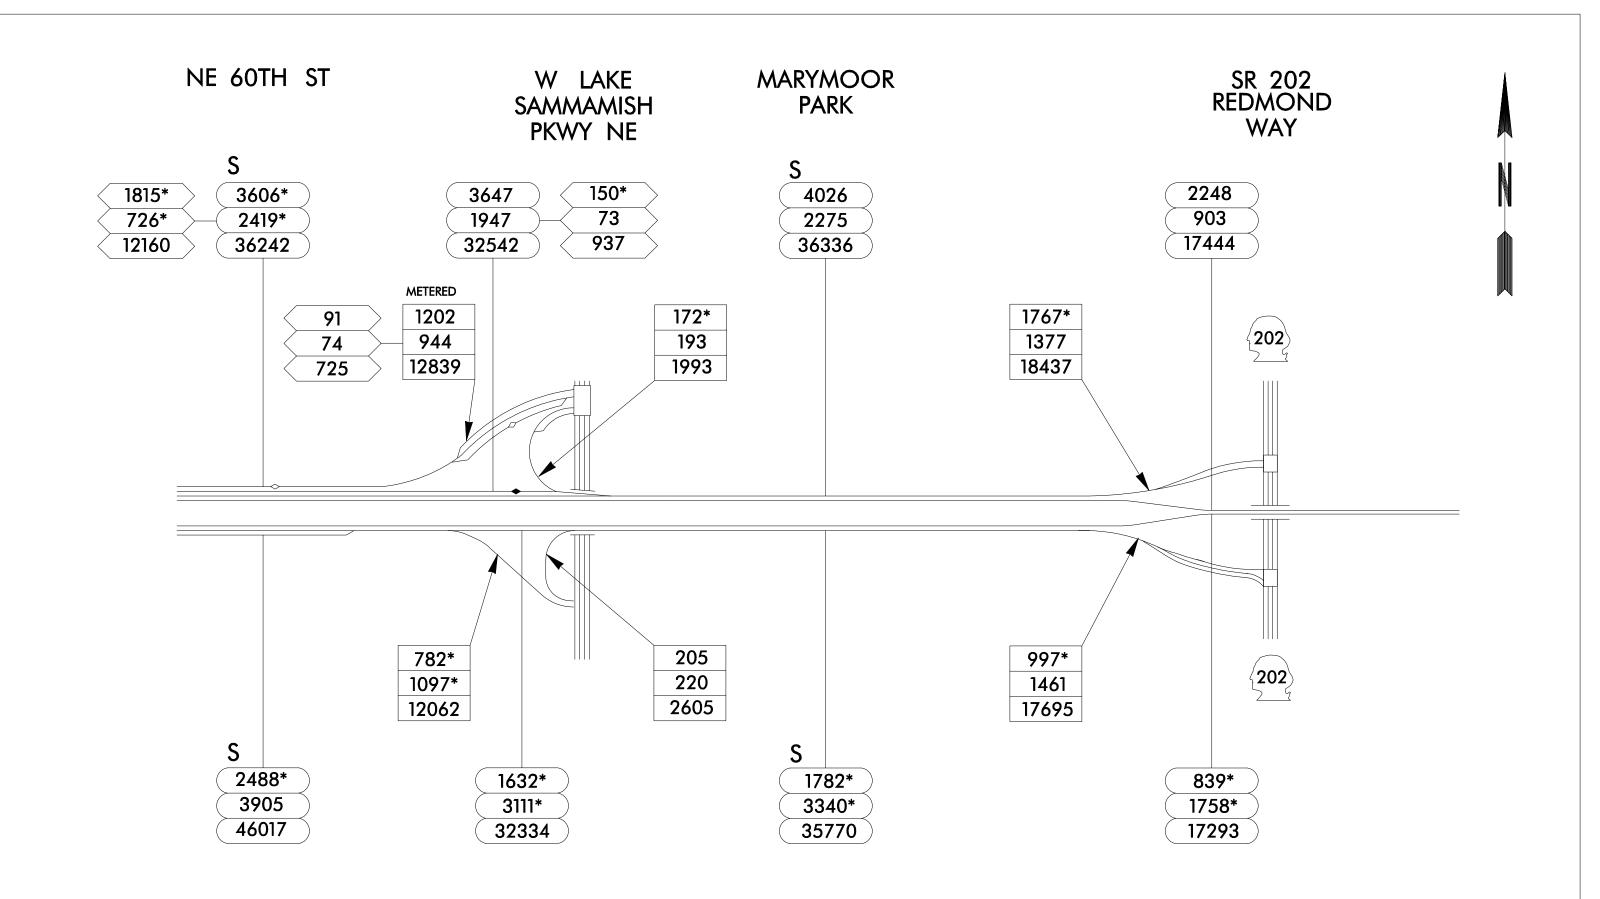


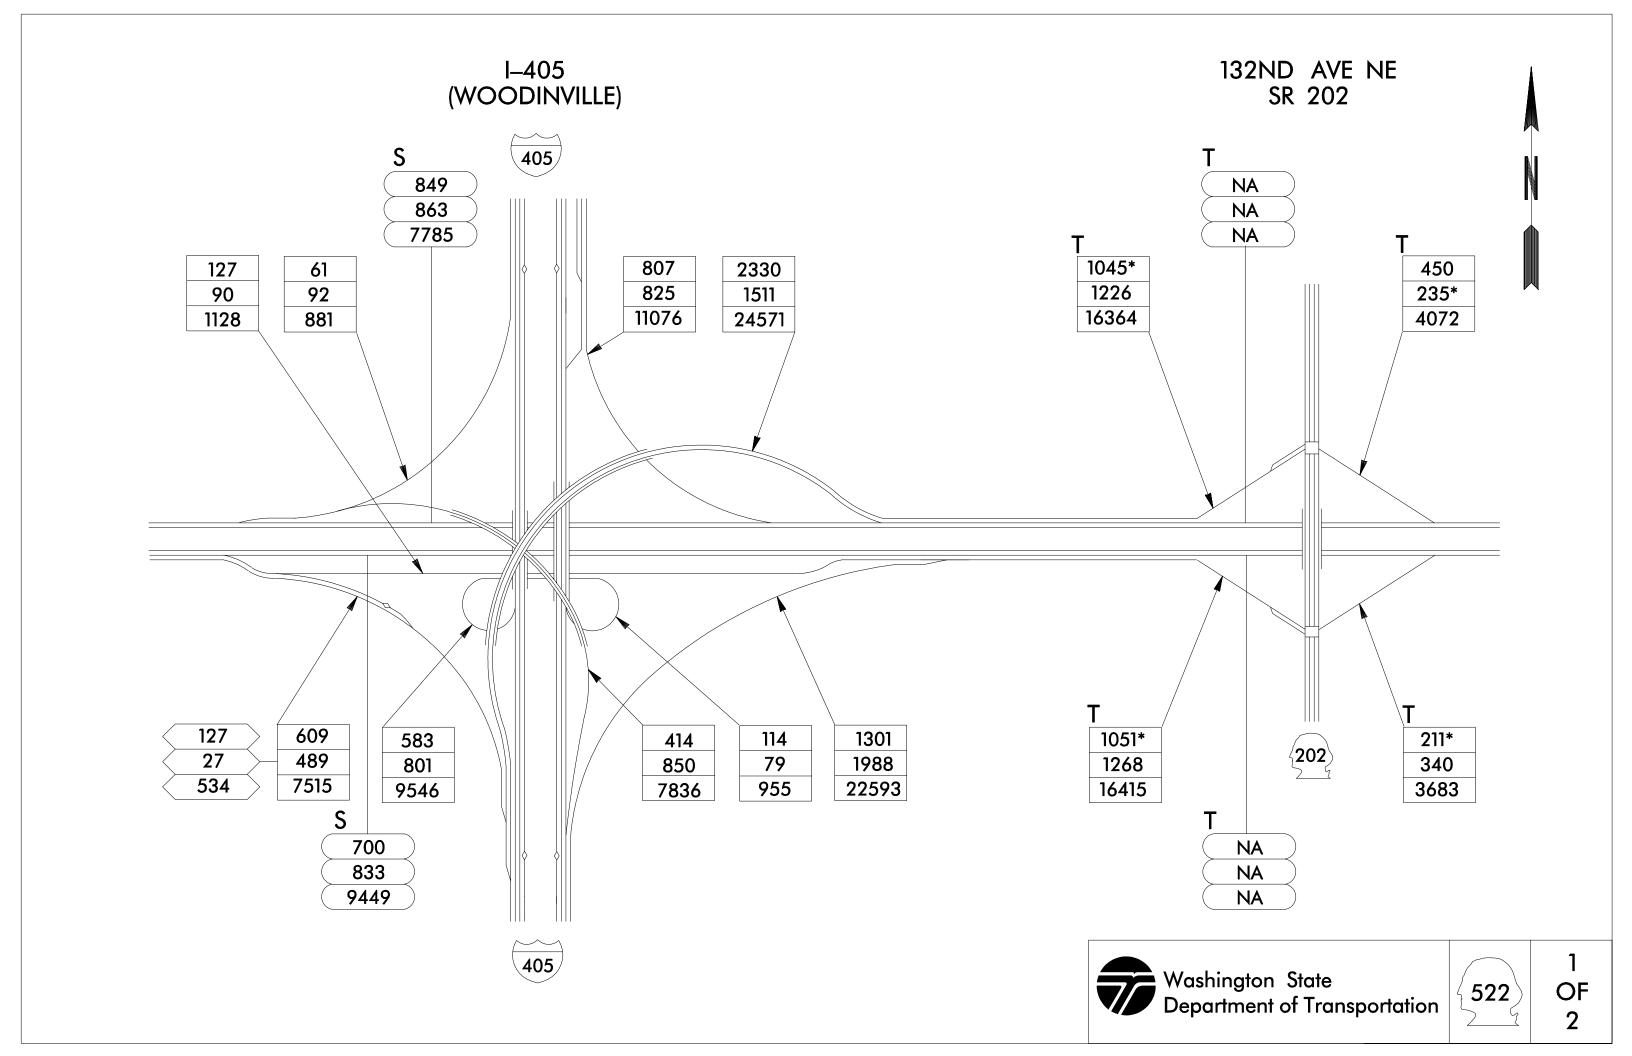


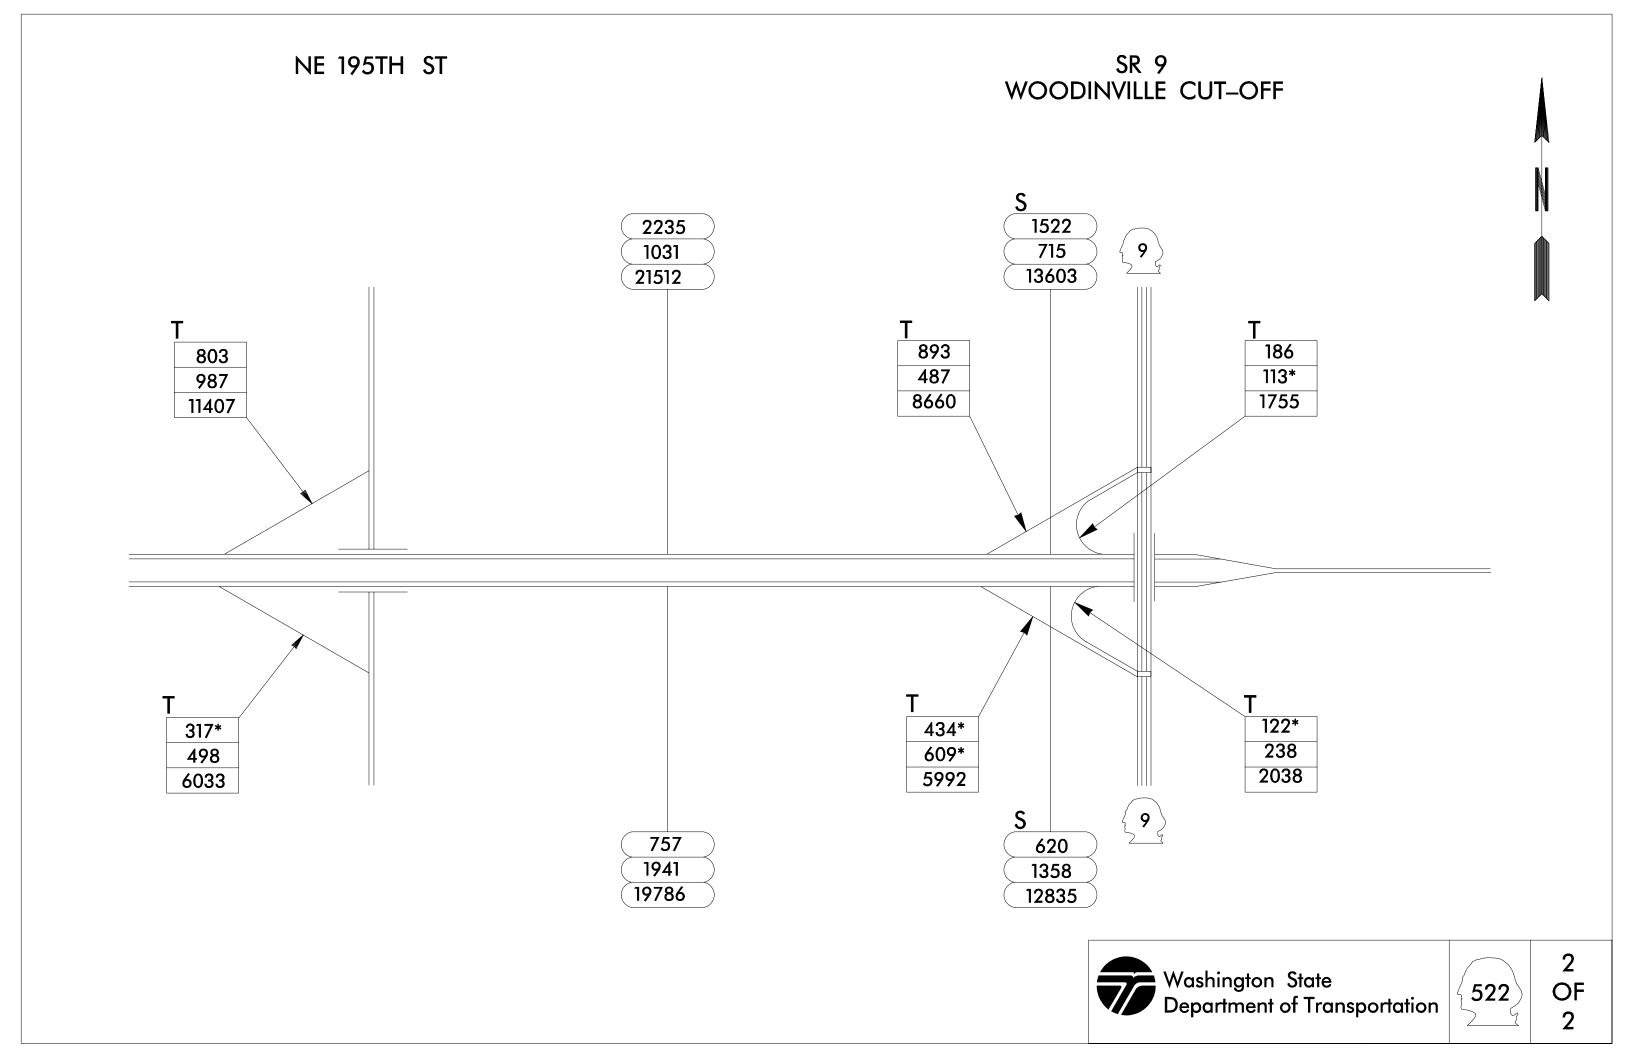


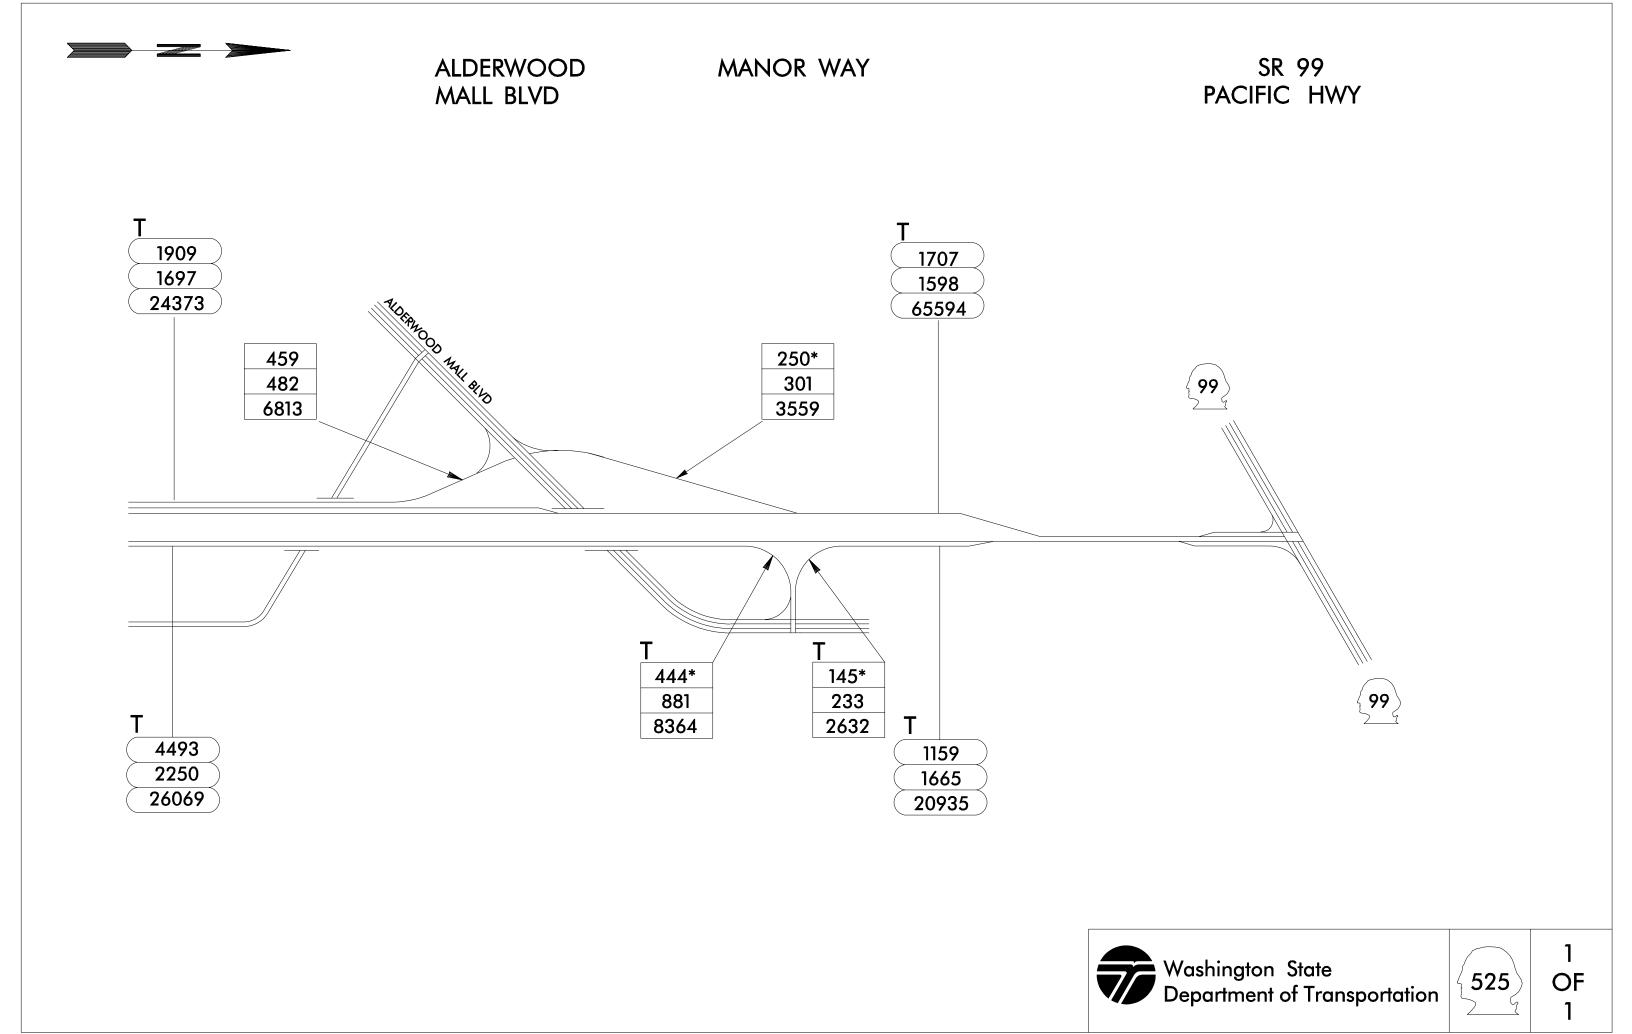

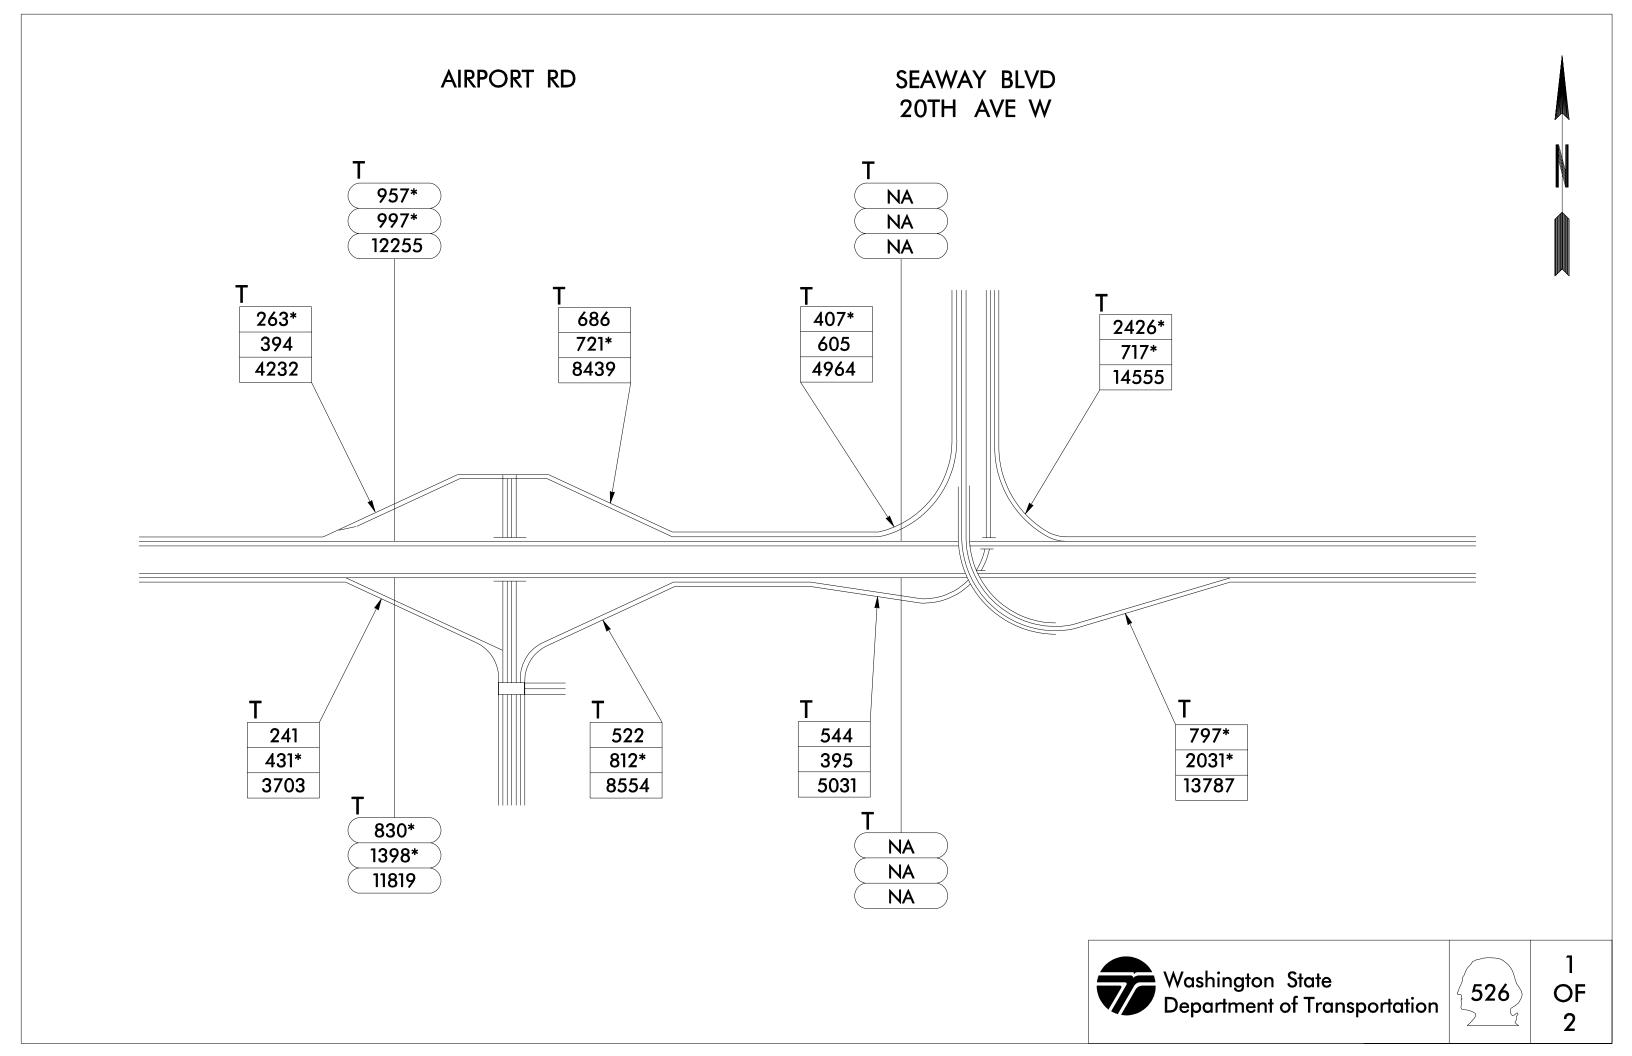

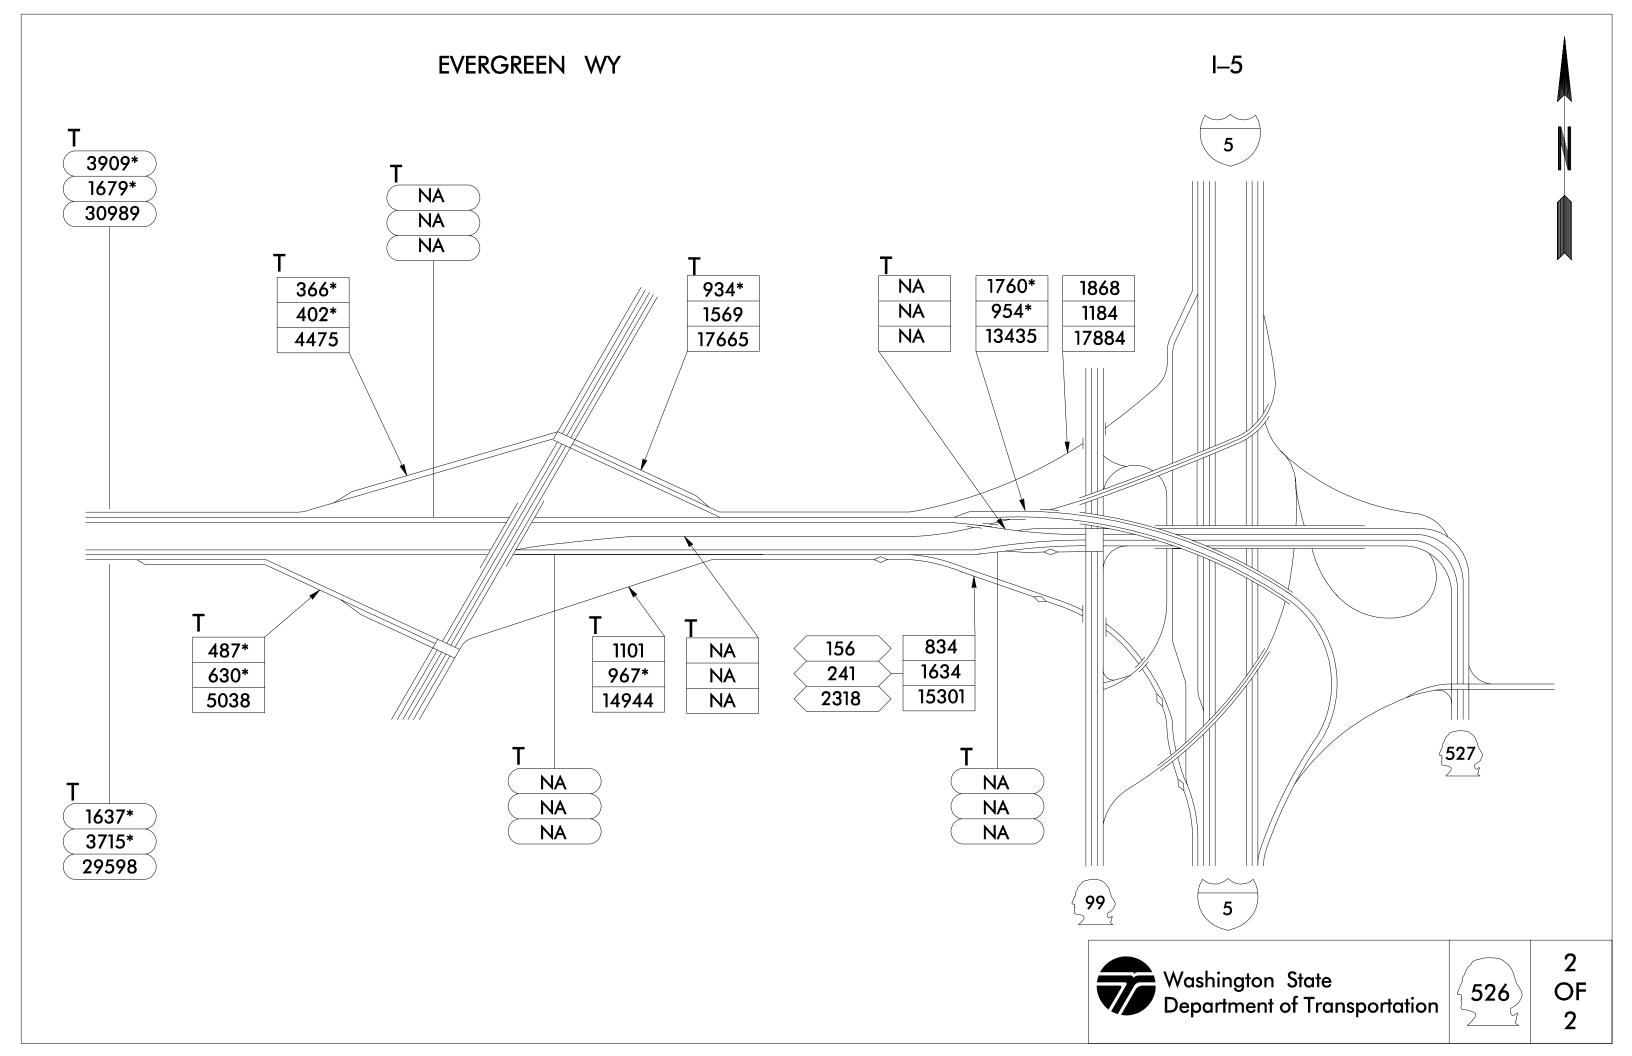

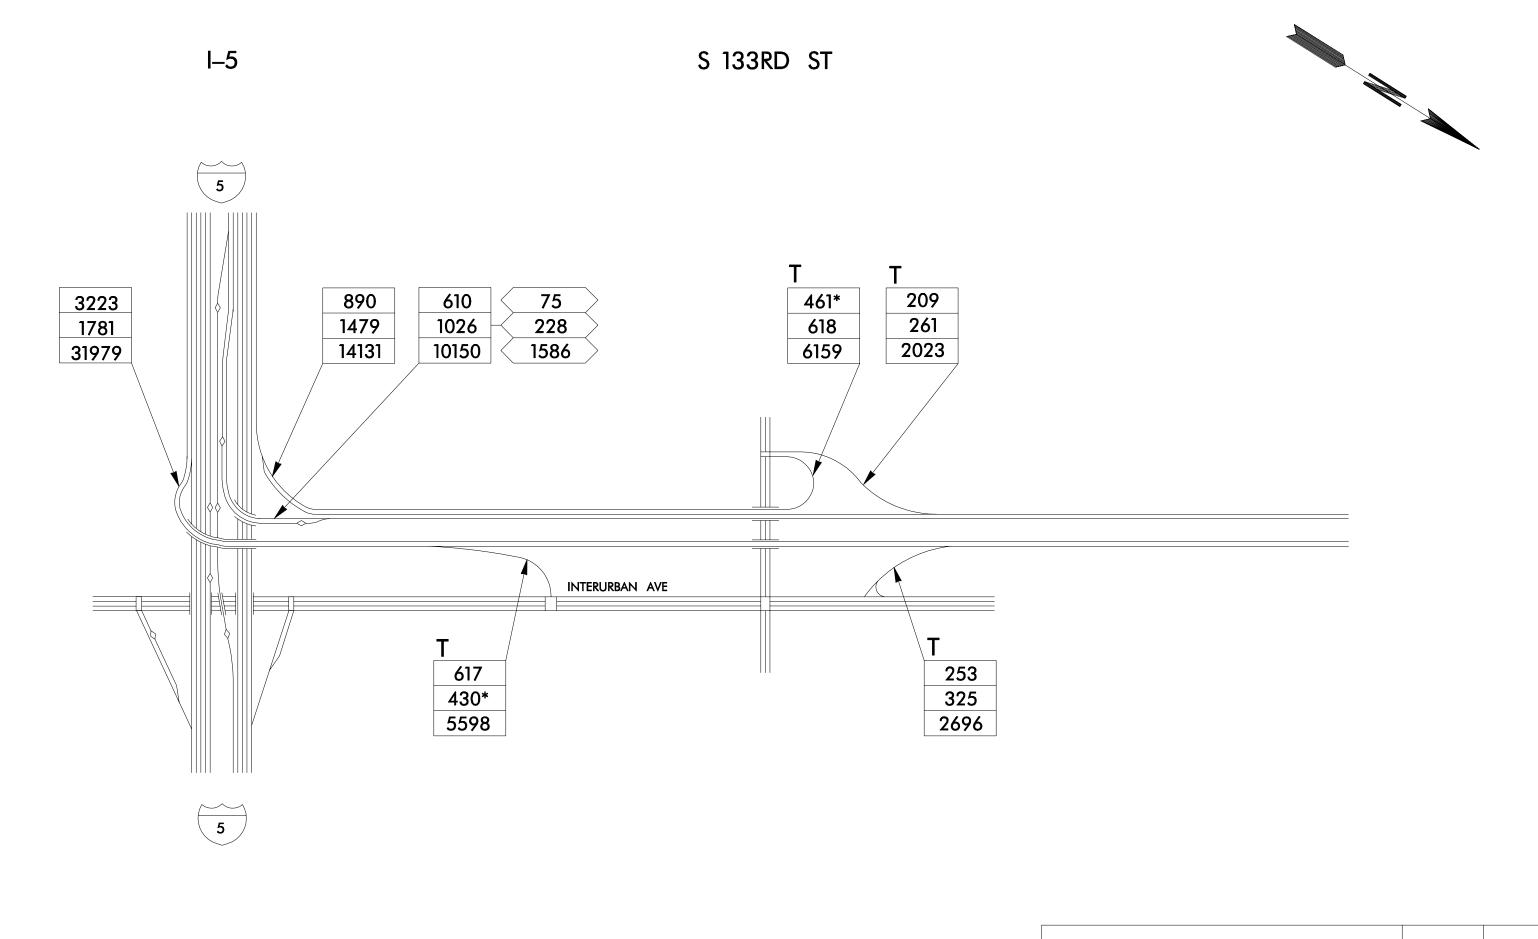

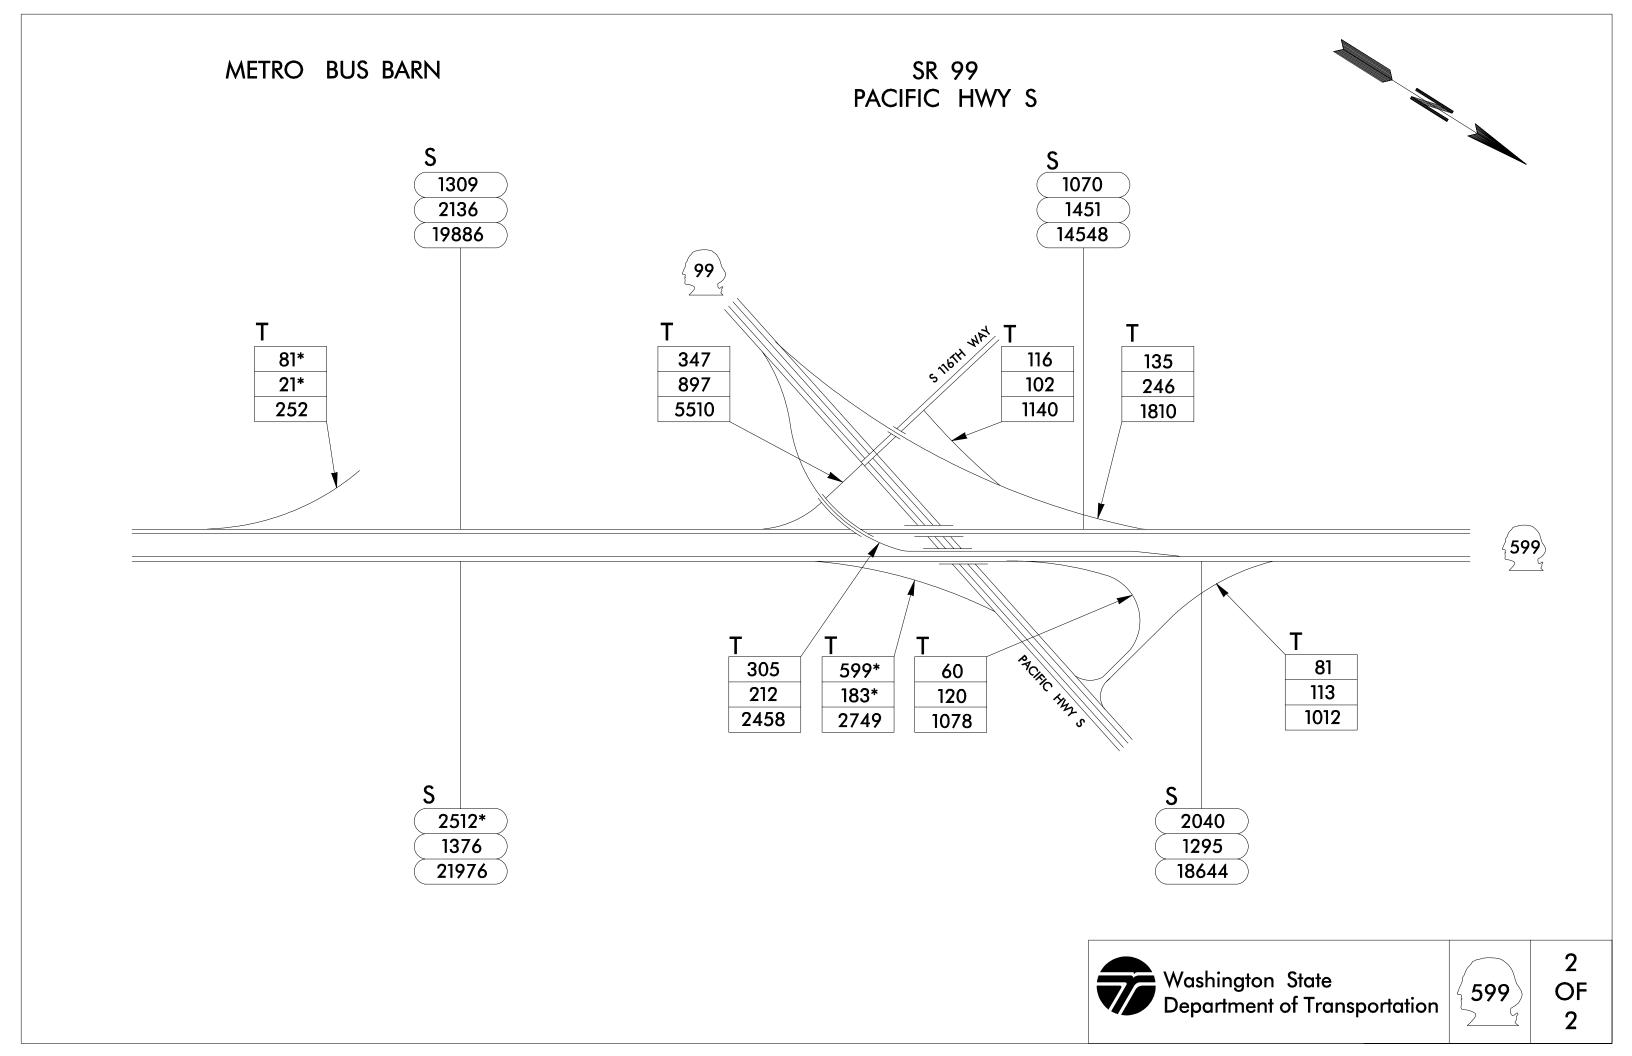

## **APPENDIX**

For this 2002 traffic volume summary report, the standard AM and PM peak periods are defined as 6:00 to 9:45 AM and 2:30 to 6:45 PM, respectively. Listed below are the ramp, collector distributor (CD), and mainline stations in which the AM and/or PM peak hourly volumes began outside the above peak periods. They are arranged by mileposts and directions.

(Note \*: Areas with 2 times appearing for their peak have different peak times on different days.)

Route	Sheet No.	Location	AM	PM
I-5	1 of 24	SB exit to WB SR 18	11:00 AM	-
		SB ramp from EB SR-18	-	2:00 PM
		SB exit to EB SR-18	11:00 AM	-
		NB ramp from EB SR 18	-	1:00 PM
		SB exit to WB S 320th St	11:00 AM	-
		SB ramp from S 320th St.	-	2:00 PM
	2 of 24	SB exit to S 272nd St.	-	7:00 PM
		NB ramp from S 272nd St	-	7:00 PM
		NB ramp from EB SR-516	-	1:00 PM
		NB exit to SR 516 EB	-	1:00 PM
		SB ramp from SR-516	11:00 AM	-
	3 of 24	NB exit to Military Rd/S 200th St.	-	2:00 PM
		SB exit to Military Rd/S 200th St	11:00 AM	-
		SB ramp from S 188th St / Orilla Rd	11:00 AM	2:00 PM
		NB mainline at S 184th St	-	2:21 PM
		SB mainline at S 184th St	-	2:21 PM
		SB HOV mainline at S 184th St	10:37 AM	-
	4 of 24	SB mainline at S 172nd St.	-	2:21 PM
		NB exit to Southcenter Pkwy	-	1:00 PM
		SB ramp from SR-518	10:36 AM	-
		SB ramp from Klickitat Dr	11:00 AM	-
		NB exit to I-405 NB	5:28 AM	-
		NB ramp from SR 518 EB	10:56 AM	2:03 PM
		NB ramp from I-405 SB	5:42 AM	12:41 PM
		SB mainline at S 154th St	-	2:22 PM
		SB HOV mainline at S 154th St	10:36 AM	-
		SB ramp from SR 518	10:35 AM	-
		SB exit to S 154th St.	11:00 AM	-
	5 of 24	SB mainline HOV at S 144th St.	10:33 AM	-
		SB mainline HOV at S 129th St.	10:45 AM	-
	6 of 24	SB mainline HOV at SR 900	10:43 AM	-
		SB ramp from SR 900	10:03 AM	-
		SB HOV ramp from SR 900	9:51 AM	-
		SB CD at SR 900	9:51 AM	-
		SB exit to S Boeing Access Rd	11:00 AM	-
		SB HOV mainline at S Boeing Access Rd	10:43 AM	-
		SB mainline HOV at S Boeing Field	10:31 AM	-
	7 of 24	NB ramp from Swift Ave S	-	1:50 PM
		SB mainline HOV at Albro PI	10:34 AM	-
		SB mainline HOV at Corson Ave S	9:57 AM	-
		SB mainline HOV at Oregon St.	10:07 AM	-
	8 of 24	SB mainline HOV just south of Spokane St.	10:13 AM	-
	· <del>-</del> ·	NB exit to S Spokane St	-	2:00 PM
		SB ramp from 6th Ave S	10:48 AM	-
		SB mainline HOV at Spokane St.	-	10:18 AM
		SB exit to Spokane St. WB	11:00 AM	
		SB exit to S Forest St.	-	1:00 PM

Route	Sheet No.	Location	AM	PM
I-5	9 of 24	SB ramp from 4th Ave S	10:55 AM	2:02 PM
		NB CD exit to Dearborn St	10:00 AM	12:00 PM
		SB CD exit to 4th Ave S.	5:46 AM	-
		NB CD ramp from 4th Ave S	10:40 AM	-
		SB CD exit to S Dearborn St.	-	12:41 PM
	10 of 24	NB ramp from 7th Ave	10:57 AM	-
		SB HOV mainline at Cherry St	11:00 AM	-
		SB exit to 6th Ave	8:03 AM	12:25 PM
		NB ramp from University St.	10:42 AM	12.20 T W
		SB mainline HOV north of University St.	10.42 / ((V)	11:00 AM
	11 of 24	SB mainline at Olive Way	_	1:42 PM
	110124	SB mainline HOV at Olive Way	10:20 AM	1.42 F W
		NB Express ramp from Mercer St.	10:42 AM	-
			10:40 AM	-
	40 -4 04	SB exit to Mercer St.		-
	12 of 24	NB exit to SR-520	10:52 AM	
		SB mainline at Boylston Ave	-	1:08 PM
		SB mainline at SR 520	-	1:26 PM
		SB ramp from SR-520	12:40 PM	-
		NB mainline at SR 520	10:25 AM	-
		NB ramp from Harvard Ave	11:00 AM	
		NB mainline at the Ship Canal Bridge	10:50 AM	-
		SB mainline at the Ship Canal Bridge	-	1:36 PM
	13 of 24	SB ramp from NE 45th St.	10:26 AM	1:42 PM
		SB mainline south of NE 45th St.	1:40 PM	•
		NB exit to NE 45th St.	10:46 AM	-
		NB ramp from NE 45th St.	10:54 AM	1:56 PM
		NB mainline north of NE 45th St.	10:45 AM	-
		SB mainline north of NE 45th St.	-	2:13 PM
		NB mainline north of NE 50th St.	10:55 AM	-
		NB ramp from NE 50th St.	-	2:10 PM
		NB exit to Ravenna Blvd	11:00 AM	-
	14 of 24	NB exit to SR-522	10:12 AM	-
		NB mainline at SR 522	10:47 AM	-
		SB mainline at NE 80th St	-	1:56 PM
		NB exit to NE 85th St.	10:49 AM	-
		NB mainline at NE 80th St	10:48 AM	_
		NB mainline at NE 85th St	10:48 AM	_
		SB mainline at NE 85th St.	10. <del>4</del> 0 AW	1:41 PM
	15 of 24	NB exit to SB 1st Ave NE	10:56 AM	12:25 PM
	15 01 24			1:42 PM
		NB exit to NB 1st Ave NE	10:26 AM 10:00 AM	12:12 PM
		SB ramp from NE 107th St.	10.00 AW	
		SB HOV ramp from NE 107th St.	-	1:58 PM
		SB CD station approaching Northgate Way	-	2:12 PM
		SB CD station approaching NE 107th St.	10:55 AM	1:12 PM
		NB mainline HOV north of Northgate Way	10:57 AM	-
		NB ramp from 1st Ave NE	10:56 AM	-
		NB HOV ramp from 1st Ave NE	10:33 AM	-
	16 of 24	NB HOV mainline at NE 137th St	10:58 AM	-
		NB mainline HOV at SR 523 (NE 145th St.)	11:00 AM	-
		SB mainline at SR 523 (NE 145th St.)	5:53 AM	-
		NB ramp from 5th Ave NE	-	1:39 PM
		NB HOV ramp from 5th Ave NE	10:28 AM	-
		SB exit to Metro Base	4:56 AM	-
		SB ramp from Metro Base	5:56 AM	-
		SB ramp from NE 175th St.	-	1:36 PM
		NB exit to NE 175th St.	10:50 AM	-
		NB HOV ramp from NE 175th St	10:08 AM	-
		SB mainline at NE 175th St.	5:45 AM	_

Route	Sheet No.	Location	AM	PM
I-5	17 of 24	NB CD exit to SR 104 EB (NE 205th St)	10:47 AM	-
		NB CD exit to SR 104 WB (NE 205th St)	10:55 AM	-
		SB mainline north of SR-104 (NE 205th St)	5:50 AM	-
		SB ramp to SB CD at 236th St SW	-	-
		SB mainline at 228th St SW	5:50 AM	-
		NB exit to 236th SW	10:56 AM	-
		NB CD station at 236th St SW	-	1:20 PM
		NB CD HOV station at 236th St SW	10:42 AM	1.20 T W
		SB mainline at 236th St SW	5:50 AM	
		SB mainline at 230th St SW	5:48 AM	
		NB mainline HOV at 220th St. SW		
			11:00 AM	-
		SB exit to 220th St. SW	10:17 AM	-
	40 (04	NB HOV ramp from 220th St. SW	10:50 AM	-
	18 of 24	SB mainline at 44th Ave W	5:48 AM	-
		SB ramp from 44th Ave W	10:47 AM	-
		NB exit to Alderwood Mall PKWY	10:56 AM	-
		NB ramp from 196th St. SW	11:00 AM	-
		SB mainline south of Alderwood Prkwy	5:50 AM	-
		SB mainline at Alderwood Pkwy	5:45 AM	-
		SB ramp from SR 524 (196th St. SW)	10:52 AM	-
		SB exit to SB I-405	5:30 AM	-
	19 of 24	SB mainline at 175th St SW	5:55 AM	-
		NB ramp from EB 164th St. SW	10:55 AM	-
		NB ramp from WB 164th St. SW	-	1:48 PM
		NB HOV ramp from WB 164th St. SW	10:06 AM	-
		NB HOV mainline at 164th St SW	10:39 AM	
		SB mainline at 164th St. SW	5:47 AM	_
		SB mainline at 148th St. SW	5:53 AM	_
		SB mainline at 140th St. SW	5:58 AM	
	20 of 24	NB exit to SR 96 (128th St. SW)	10:41 AM	
	21 of 24	SB CD exit to SR 99	10:58 AM	
	210124	SB ramp from EB SR 526	5:53 AM	
		•		
		SB exit to WB SR 526	4:56 AM	1:22 PM
		NB ramp from SR 99 NB	11:00 AM	1:28 PM
		SB CD station approaching SR 526	10:51 AM	-
		NB exit to SR 527	10:50 AM	-
	22 of 24	SB ramp from 41st Ave SE	11:00 AM	-
		SB exit to 41st Ave SE	-	12:00 PM
		NB ramp from 41st Ave SE	11:00 AM	4:00 AM
		SB exit to Everett Ave	-	1:00 PM
		NB exit to EB SR 2	11:00 AM	-
		NB ramp from Everett Ave	11:00 AM	-
		SB ramp from Marine View Dr	11:00 AM	2:00 PM
	23 of 24	SB exit to SB SR 529	-	12:00 PM
		NB ramp from NB SR 529	11:00 AM	-
		SB ramp from SR 528	-	1:00 PM
		SB exit to SR 528	11:00 AM	12:00 PM
		NB exit to SR 528	11:00 AM	-
		SB ramp from 88th St. NE	-	1:00 PM
		SB exit to 88th St NE	10:00 AM	-
		NB exit to 88th St. NE	11:00 AM	
		NB ramp from 88th St. NE	11:00 AM	-
	24 of 24	NB exit to 116th St. NE	11:00 AM	-
	24 01 24			-
		NB ramp from 116th St. NE	11:00 AM	-
		NB exit to SR 531	11:00 AM	-
		NB ramp from SR 531	11:00 AM	-
		NB exit to SR 530	11:00 AM	-
		SB ramp from SR 530	-	1:00 PM

Route	Sheet No.	Location	AM	PM
SR 18	1 of 4	WB ramp from Weyerhauser Way S	11:00 AM	-
	2 of 4	WB exit NB SR-167	-	2:00 PM
		WB exit to West Valley Hwy	11:00 AM	12:00 PM
		WB exit to SB SR-167		-
		EB exit to West Valley Hwy	-	2:00 PM
		EB ramp from West Valley Hwy	11:00 AM	-
		WB exit to SR 167 NB	-	7:00 PM
		EB exit to C St.	-	2:00 PM
		EB ramp from C St.	11:00 AM	-
		EB exit to SR-164	11:00 AM	-
	3 of 4	EB exit to Auburn-Black Diamond Rd	11:00 AM	-
		WB ramp from Auburn-Black Diamond Rd	-	1:00 PM
-	4 of 4	EB exit to SE 232nd St	-	1:00 PM
		WB ramp from SE 232nd St	11:00 AM	2:00 PM
I-90	1 of 10	EB exit to I-5 SB	10:56 AM	2:07 PM
		EB exit to I-5 NB	10:41 AM	
		WB ramp from I-5 SB	5:46 AM	
		WB ramp from I-5 NB	5:40 AM	12:27 PM
	2 of 10	EB HOV ramp from Rainier Ave S SB	9:52 AM	
		EB ramp from transit depot		12:30 PM
ŀ	3 of 10	WB ramp from 76th Ave SE	10:50 AM	
		EB exit to 77th Ave SE		12:26 PM
<u> </u>	4 of 10	EB exit to Island Crest Way		12:30 PM
		WB ramp from Island Crest Way	9:46 AM	
		EB ramp from Island Crest Way	10:42 AM	2:21 PM
ľ	5 of 10	EB ramp from Bellevue Way at Bellevue Way	10:23 AM	2.211111
	0 0. 10	EB ramp from Bellevue Way at 118th Ave SE	11:00 AM	
Ī	6 of 10	EB ramp from 150th Ave SE to EB CD	10:55 AM	
	0 0. 10	EB exit to 150th Ave SE from EB CD	10.0071111	12:35 PM
		EB CD station approaching 150th Ave SE		12:30 PM
		EB mainline station just west of 148th Ave SE	10:09 AM	12.00 1 111
		WB ramp from 156th Ave SE	10:56 AM	
		WB CD to 156th Ave SE	10:15 AM	8:33 PM
		EB mainline station at 161st Ave SE	9:58 AM	0.00 T W
		WB mainline HOV just west of 161st Ave SE	3.00 / tivi	7:15 AM
		EB ramp from SE 37th St to EB CD	11:00 AM	7.107111
		EB mainline HOV at 161th Ave SE	10:02 AM	
		WB exit to 161st Ave SE	10.02 / ((V)	12:51 PM
		EB ramp from EB CD	11:00 AM	12.511101
		EB mainline station at 164th Ave SE	10:50 AM	
		EB mainline HOV at 164th Ave SE	10:12 AM	
-	7 of 10	EB mainline at 169th Ave SE	11:00 AM	
	7 01 10	EB mainline HOV at 169th Ave SE	10:28 AM	
		EB mainline west of W Lake Sammamish Pkwy	10:16 AM	
		EB mainline HOV west of W Lake Sammamish Pkwy	10:21 AM	
		EB exit to W Lake Sammamish Pkwy	10:28 AM	
		EB mainline east of W Lake Sammamish Pkwy	10:40 AM	
		EB mainline HOV east of W Lake Sammamish Pkwy EB mainline at 193rd Ave SE	10:38 AM 10:34 AM	
}	0 of 10	EB mainline HOV at 193rd Ave SE	10:34 AM	
	8 of 10	EB mainline at 200th Ave SE	10:03 AM	
		EB mainline HOV at 200th Ave SE	10:26 AM	1.22 DM
		WB mainline station just west of SR-900	40.24 444	1:23 PM
		EB mainline at 12th Ave NW	10:31 AM	
		EB mainline at Front St.	10:11 AM	4.05 DM
		WB exit to Front St.	1	1:05 PM

Route	Sheet No.	Location	AM	PM
I-90	9 of 10	EB ramp from Highpoint Rd		2:00 PM
		EB mainline station east of Preston-Fall City Rd	11:00 AM	
		EB ramp to SR-18	11:00 AM	
		EB ramp from SR 18	10:00 AM	
		WB ramp to SR-18	11:00 AM	1:00 PM
		WB ramp from SR-18		12:00 PM
		EB exit to W. Snoqualmie Rd	11:00 AM	
	10 of 10	WB ramp to SR 202	11:00 AM	
		WB ramp from SR 202		12:00 PM
		EB exit to SR 202	11:00 AM	
		EB ramp from SR 202	11:00 AM	
		EB ramp from 436th Ave SE	11:00 AM	
		EB exit to 436th Ave SE	11:00 AM	
		WB ramp from Edgewick Rd		2:00 PM
		WB ramp to Edgewick Rd	11:00 AM	
		EB ramp to Edgewick Rd	11:00 AM	
		EB ramp from Edgewick Rd	11:00 AM	12:00 PM
SR 99	1 of 3	SB SR 599 ramp from S 116th Way	11:00 AM	2:00 PM
		NB SR 599 exit to EB Pacific Hwy S		
		NB SR 599 ramp from WB Pacific Hwy S	10:00 AM	-
	2 of 3	NB exit to Des Moines CD	-	2:00 PM
		SB ramp from SB CD	11:00 AM	-
		SB CD ramp from 14th Ave S WB	11:00 AM	2:00 PM
		SB CD exit to 14th Ave S EB	-	1:00 PM
		SB CD exit to 14th Ave S WB	11:00 AM	-
		NB CD ramp from EB 14th Ave S	-	1:00 PM
		NB CD exit to 14th Ave S EB	5:00 AM	2:00 PM
		NB CD exit to 14th Ave S WB	-	2:00 PM
		NB ramp from NB CD	11:00 AM	-
SR 167	1 of 5	NB exit to 15th St.SW	-	1:00 PM
		NB ramp from 15th St. SW	11:00 AM	2:00 PM
		SB ramp from EB 15th St.SW	11:00 AM	2:00 PM
		SB mainline station at 15th St.NW	10:58 AM	-
		NB mainline station at 15th St NW	5:48 AM	2:20 PM
		SB ramp from 15th St. NW	10:00 AM	-
		SB exit to 15th St.NW	11:00 AM	-
	2 of 5	NB mainline station north of 15th St.SW	5:48 AM	2:20 PM
		SB mainline station north of 15th St.SW	10:58 AM	-
		NB mainline station south of 37th St.NW	5:30 AM	2:16 PM
		SB mainline station south of 37th St.NW	10:57 AM	-
		NB mainline station at 37th St.NW	5:38 AM	2:15 PM
		SB mainline station at 37th St.NW	10:37 AM	-
		SB mainline HOV at 37th St.NW	10:58 AM	-
		SB ramp from S 277th St	10:20 AM	2:18 PM
		NB exit to S 277th St	-	2:02 PM
		NB mainline station at S 277th St	5:50 AM	2:16 PM
		SB mainline station at S 277th St	10:37 AM	-
		SB mainline HOV at S 277th St	11:00 AM	
		SB exit to S 277th St	10:35 AM	-
		NB mainline station north of S 277th St	-	2:11 PM
		SB mainline station north of S 277th St	10:18 AM	7:02 PM
		SB mainline HOV north of S 277th St	11:00 AM	-

Route	Sheet No.	Location	AM	PM
SR 167	3 of 5	NB mainline station at the Green River	-	2:21 PM
		SB mainline station at the Green River	10:57 AM	-
		SB mainline HOV at the Green River	11:00 AM	-
		SB ramp from SR 516	10:15 AM	-
		NB mainline station at SR 516	5:53 AM	2:02 PM
		SB mainline station at SR 516	10:15 AM	-
		SB mainline HOV at SR 516	11:00 AM	-
		NB mainline station at James St	-	2:11 PM
		SB mainline station at James St	10:18 AM	-
		SB mainline HOV at James St	11:00 AM	-
		NB mainline station at 4th Ave	-	2:03 PM
		SB mainline station at 4th Ave	10:21 AM	-
		SB mainline HOV at 4th Ave	10:58 AM	-
		SB ramp from 84th Ave S	10:36 AM	-
		SB mainline HOV at 84th Ave S	10:53 AM	-
	4 of 5	NB mainline station at S 212th St	5:42 AM	-
		SB mainline HOV north of 84th Ave S	10:52 AM	-
		SB mainline station at S 212th St	11:00 AM	-
		SB mainline HOV at S 212th St	10:58 AM	-
		NB mainline station north of S 212th St	5:53 AM	-
		SB mainline station north of S 212th St	9:58 AM	_
		SB mainline HOV north of S 212th St	11:00 AM	_
		NB mainline station between S 212th and S 180th St	5:52 AM	_
		NB mainline HOV between S 212th and S 180th St	11:00 AM	_
		SB mainline station between S 212th and S 180th St	10:21 AM	
		NB mainline HOV south of S 180th St	5:50 AM	
		SB mainline station south of S 180th St	10:21 AM	
		SB mainline HOV south of S 180th St	10:28 AM	
	5 of 5	NB mainline station at S 180th St	5:18 AM	
	3 01 3	SB mainline HOV at S 180th St	11:00 AM	
		NB ramp from S 180th St	10:50 AM	-
		SB ramp from E Valley Hwy	11:00 AM	
		SB exit to E Valley Hwy	-	12:20 PM
		NB mainline station north of S 180th St	5:27 AM	12.20 F W
		SB mainline station north of S 180th St	J.27 AIVI	2:08 PM
		SB mainline HOV north of S 180th St	11:00 AM	2.00 F IVI
		NB mainline HOV station south of I-405	11:00 AM	
		NB mainline station south of I-405	5:47 AM	
		SB mainline station south of I-405	5. <del>4</del> 7 AW	2:07 PM
		SB mainline HOV south of I-405	11:00 AM	2.07 F IVI
		NB exit to I-405 SB	5:25 AM	
		NB exit to I-405 NB	5:50 AM	
I-405	1 of 15	NB HOV ramp from I-5 SB	10:41 AM	-
1-405	1 01 15	SB exit to Southcenter Blvd.	10:52 AM	1:10 PM
		SB exit to I-5 NB NB ramp from Andover Park W	5:42 AM 10:58 AM	12:41 PM
		NB exit to SR 181 (West Valley Hwy)	IVI.38 AIVI	12:32 PM
			10.50 414	12.32 PIVI
		SB ramp from SR 181 (West Valley Hwy)	10:50 AM	10.45 DM
		SB exit to SR 181 (West Valley Hwy)	0.45 0.04	12:45 PM
		NB mainline station at SR 181 (West Valley Hwy)	9:15 AM	
		NB ramp from SR 181 (West Valley Hwy)	10:53 AM	
		NB HOV ramp from SR 181 (West Valley Hwy)	9:32 AM	

Route	Sheet No.	Location	AM	PM
I-405	2 of 15	NB exit ramp to SR 167 SB	8:04 AM	
		NB CD at SR 167 just east of exit ramp to SR 167 SB		1:13 PM
		NB on-ramp from SR 167 SB	10:56 AM	
		NB CD at SR 167 just east of exit ramp to SR 167 NB	10:58 AM	
		NB on-ramp from SR 167 NB	5:50 AM	
		SB mainline station at Lind Ave SW		1:33 PM
		NB mainline HOV north of SR 167		6:02 PM
		SB on-ramp from SR 167 NB	5:25 AM	
		SB CD at SR 167 just west of exit ramp to SR 167 SB	5:23 AM	
		NB on-ramp from CD	10:10 AM	
		SB mainline station at S 9th St.		12:55 PM
	3 of 15	SB mainline station at Cedar Ave S		12:53 PM
		NB exit to SR 169 (Maple Valley Rd) EB	10:22 AM	
		SB HOV ramp from SR 169 (Maple Valley Rd)		1:55 PM
		SB mainline station at SR 900 (Sunset Blvd.)		1:08 PM
		SB exit to SR 900 (Sunset Blvd.)	11:00 AM	
		NB exit to SR 900 (NE Park Dr)	5:03 AM	
		SB ramp from SR 900 (NE Park Dr)	40.07.114	1:15 PM
	4 of 15	NB exit to NE 30th St.	10:25 AM	
		SB exit to NE 30th St.	10:57 AM	
		NB exit to NE 44th St.	10:40 AM	4.40.004
		SB ramp from NE 44th St.	0.00.414	1:13 PM
		SB exit to NE 44th St.	9:26 AM	
	5 of 15	SB exit to Coal Creek Pkwy	11:00 AM	
	6 of 15	SB ramp from EB I-90	11:00 AM	
		SB mainline station south of I-90	11:00 AM	2:22 PM
		SB mainline at SE 30th St	10:18 AM	8:17 PM
		SB ramp from SE 8th St.	10:50 AM	
		SB HOV ramp from SE 8th St.	10:22 AM	4 50 514
	7 of 15	SB ramp from NE 4th St.	10:57 AM	1:53 PM
		SB HOV ramp from NE 4th St.	10:52 AM	
		SB ramp from SB CD at NE 4th St	10:45 AM	
		NB ramp from NE 4th St.	10:57 AM	
		NB HOV ramp from NE 4th St.	10:57 AM	10.07.514
		NB CD Ramp to NE 8th St	10.50.111	12:27 PM
		NB CD ramp from NE 8th St. EB	10:58 AM	
		NB CD HOV ramp from NE 8th St. EB	9:30 AM	0.00 DM
		SB CD ramp from NE 8th St. EB	10:50 AM	2:00 PM
		NB ramp from NE 8th St. WB	11:00 AM	
		NB ramp from NB CD at NE 8th St.	11:00 AM	
	0 -1 15	NB mainline station at NE 14th St.	10:41 AM	4.45 DM
	8 of 15	NB exit to SR 520 WB	9:32 AM	1:15 PM
		NB mainline station at NE 30th St.	10:56 AM	40:45 514
		SB mainline station at NE 30th St.	40.40.414	12:45 PM
		NB mainline station at NE 40th St.	10:42 AM	
		NB mainline HOV at NE 40th St.	9:40 AM	4:00 DM
	0 -4 45	SB mainline station at NE 40th St.	40.50 434	1:30 PM
	9 of 15	NB mainline station at NE 60th St.	10:58 AM	
		NB mainline HOV at NE 60th St.	9:35 AM	
		NB mainline station south of NE 72nd PI	10:46 AM	
		NB exit to NE 72nd Pl	10:01 AM	4.47.514
		SB ramp from NE 72nd PI	0.04.434	1:17 PM
		NB HOV ramp from NE 72nd Pl	9:34 AM	
		NB mainline station north of NE 72nd Pl	10:42 AM	
		NB mainline HOV north of NE 72nd PI	9:30 AM	

Route	Sheet No.	Location	AM	PM
I-405	10 of 15	NB mainline HOV south of NE 85th St.	10:19 AM	
		NB exit to EB NE 85th St.	10:19 AM	
		SB ramp from EB NE 85th St.	9:30 AM	1:18 PM
		SB exit to EB NE 85th St.	9:48 AM	
		NB ramp from NE 85th St. EB	11:00 AM	
		NB ramp from NE 85th St. WB	9:58 AM	
		NB HOV ramp from NE 85th St. WB	10:45 AM	
		SB exit to WB NE 85th St.	10:36 AM	
		SB ramp from WB NE 85th St.		1:02 PM
		NB mainline HOV north of NE 85th St.	10:17 AM	
		NB mainline station at NE 97th St.	10:13 AM	
		NB mainline HOV at NE 97th St.	10:21 AM	
		NB mainline HOV at NE 104th St.	10:28 AM	
	11 of 15	NB mainline station at NE 108th St.	10:26 AM	
		NB mainline HOV at NE 108th St.	10:26 AM	
		NB mainline station at NE 116th St.	10:25 AM	
		NB mainline HOV at NE 116th St.	10:24 AM	
		NB exit to Totem Lake Blvd	10:43 AM	5:32 PM
		NB exit to NE 124th St	10:25 AM	
		NB ramp from Totem Lake Blvd	10:58 AM	
		NB mainline station north of NE 124th St	10:27 AM	
		NB mainline HOV north of NE 124th St	10:33 AM	
		NB mainline station at NE 132nd St.	9:33 AM	
Ī	12 of 15	NB mainline station at NE 140th St	10:41 AM	
		NB mainline HOV at NE 140th St	10:34 AM	
		NB mainline HOV at NE 145th St	10:27 AM	
		NB mainline HOV at NE 152nd St	10:00 AM	
		NB mainline HOV south of NE 160th St	10:42 AM	
		NB exit to NE 160th St	10:50 AM	
		NB mainline station north of NE 160th St	10:39 AM	
		NB mainline HOV north of NE 160th St	10:42 AM	
ľ	13 of 15	NB mainline HOV at NE 170th St	10:40 AM	
		NB exit to EB SR 522	10:56 AM	
		NB mainline HOV south of SR 522	10:38 AM	
		NB mainline HOV at SR 522	10:39 AM	
		NB ramp from EB SR 522		12:54 PM
		SB exit to WB SR 522	9:56 AM	-
		NB mainline HOV north of SR 522	10:40 AM	
		SB ramp from Beardslee Blvd	11:00 AM	
		NB mainline HOV south of Beardslee Blvd		12:52 PM
		NB mainline HOV north of Beardslee Blvd	10:11 AM	-
		NB ramp from Beardslee Blvd	10:58 AM	
		NB HOV ramp from Beardslee Blvd	10:54 AM	
		SB exit to Beardslee Blvd	101017111	12:52 PM
	14 of 15	NB mainline HOV at 244th St. SE	10:40 AM	
	5	SB HOV ramp from SR 527 EB		1:45 PM
		NB ramp from SR-527 WB to NB	10:05 AM	
		NB mainline HOV south of SR-527	10:50 AM	
		NB mainine HOV north of SR-527	10:50 AM	
		NB mainline HOV 216th St SE	10:45 AM	
ŀ	15 of 15	NB mainline HOV Richmond Rd	10:45 AM	
	10 01 10	NB mainline HOV 200th St SE	10:45 AM	
		NB mainline HOV SR-524 (Filbert Rd)	10:35 AM	
		SB exit to I-405 NB	10:56 AM	

Route	Sheet No.	Location	AM	PM
SR 509	2 of 3	NB exit to SW 128th St	11:00 AM	-
		SB exit to SW 128th St	11:00 AM	-
Γ	3 of 3	NB ramp from Glendale Way S	-	1:00 PM
		NB transit only at 1st Ave S	-	1:00 PM
		SB exit to 1st Ave S	10:00 AM	-
		SB exit to Glendale Way S	10:00 AM	-
SR 518	1 of 3	WB exit to Des Moines Wy S	11:00 AM	-
		EB ramp from Des Moines Wy S	-	2:00 PM
	2 of 3	EB exit to S 154th St	11:00 AM	-
		WB exit to S 154th St.WB	11:00 AM	12:00 PM
		WB exit to Sea-Tac Airport	11:00 AM	2:00 PM
		EB ramp from SR-99	-	2:00 PM
	3 of 3	EB exit to 51st Ave S	11:00 AM	-
		WB ramp from 51st Ave S	11:00 AM	-
SR 520	1 of 5	WB exit to NB I-5	10:55 AM	
		WB exit to SB I-5	-	1:28 PM
		EB ramp from Montlake Blvd	-	1:50 PM
		EB exit to 84th Ave NE	10:03 AM	-
	2 of 5	WB exit to 92nd Ave NE	-	1:57 PM
		WB mainline at 98th Ave NE	-	7:13 PM
		EB exit to 104th Ave NE (Bellevue Way)	-	12:38 PM
		WB ramp from NB 104th Ave NE (Bellevue Way)	10:52 AM	-
		EB ramp from 108th Ave NE	9:50 AM	-
	3 of 5	WB ramp from SB I-405	-	12:40 PM
		EB ramp from SB I-405	-	1:09 PM
		EB exit to NB I-405	10:43 AM	-
		WB exit to NB I-405	11:00 AM	2:15 PM
		WB ramp from 124th Ave NE (Northup Way)	9:41 AM	-
		EB exit to 124th Ave NE (Northup Way)	-	12:45 PM
F	4 of 5	EB exit to 148th Ave NE SB	9:05 AM	1:51 PM
		EB exit to 148th Ave NE NB	-	1:28 PM
		EB HOV ramp from 148th Ave NE	10:54 AM	-
		WB ramp from 148th Ave NE SB	11:00 AM	2:07 PM
		EB exit to NE 40th St	-	12:20 PM
		EB ramp from NE 40th St	11:00 AM	-
		EB HOV ramp from NE 40th St	10:27 AM	-
		WB exit to NE 40th St	-	12:33 PM
		WB ramp from NE 40th St	10:58 AM	-
		WB exit to NE 51st St	-	12:21 PM
		EB CD Station east of NE 51st St	11:00 AM	-
		EB ramp from NE 51st St	10:48 AM	-
F	5 of 5	EB mainline at NE 60th St	11:00 AM	-
	0 0. 0	WB HOV mainline at NE 60th St	-	12:30 PM
		EB exit to W. Lake Sammamsh Parkway NE	10:45 AM	-
		EB mainline at W Lake Sammamish Parkway NE	11:00 AM	-
		EB mainline at Marymoor Park	11:00 AM	_
SR 522	1 of 2	WB ramp from SR 202	11:00 AM	_
		EB exit to SR 202	11:00 AM	_
		EB ramp from SR 202	10:00 AM	_
	2 of 2	EB exit to SR 9	11:00 AM	2:00 PM
	2 01 2	EB ramp from SR 9	11:00 AM	2.00 T IVI
		WB exit to SR 9		12:00 PM
SR 525	1 of 1	SB exit to Alderwood Mall Blvd	11:00 AM	-

Route	Sheet No.	Location	AM	PM
SR 526	1 of 2	EB exit to Airport Rd	-	2:00 PM
		EB ramp from Airport Rd	-	2:30 PM
		EB mainline at Airport Rd	-	2:00 PM
		WB mainline at Airport Rd	5:00 AM	2:00 PM
		WB ramp from Airport Rd	11:00 AM	-
		WB ramp from Seaway Blvd	11:00 AM	-
		EB ramp from Seaway Blvd	11:00 AM	2:00 PM
		WB exit to Seaway Blvd	5:00 AM	12:00 PM
	2 of 2	EB mainline west of Evergreen Way	11:00 AM	2:00 PM
		WB mainline west of Evergreen Way	5:00 AM	2:00 PM
		WB ramp from Evergreen Way	5:00 AM	2:00 PM
		EB exit to Evergreen Way	11:00 AM	2:00 PM
		WB exit to Evergreen Way	11:00 AM	-
		EB ramp from Evergreen Way	-	2:00 PM
SR 599	1 of 2	NB exit to Interurban Ave	-	12:00 PM
		SB ramp from S 133rd St	11:00 AM	-
	2 of 2	NB mainline at Metro Bus Barn	5:51 AM	-
		NB exit to NB SR 99	5:00 AM	
		SB ramp from Metro Bus Barn	5:00 AM	2:00 PM